
 


ATTACHMENT A

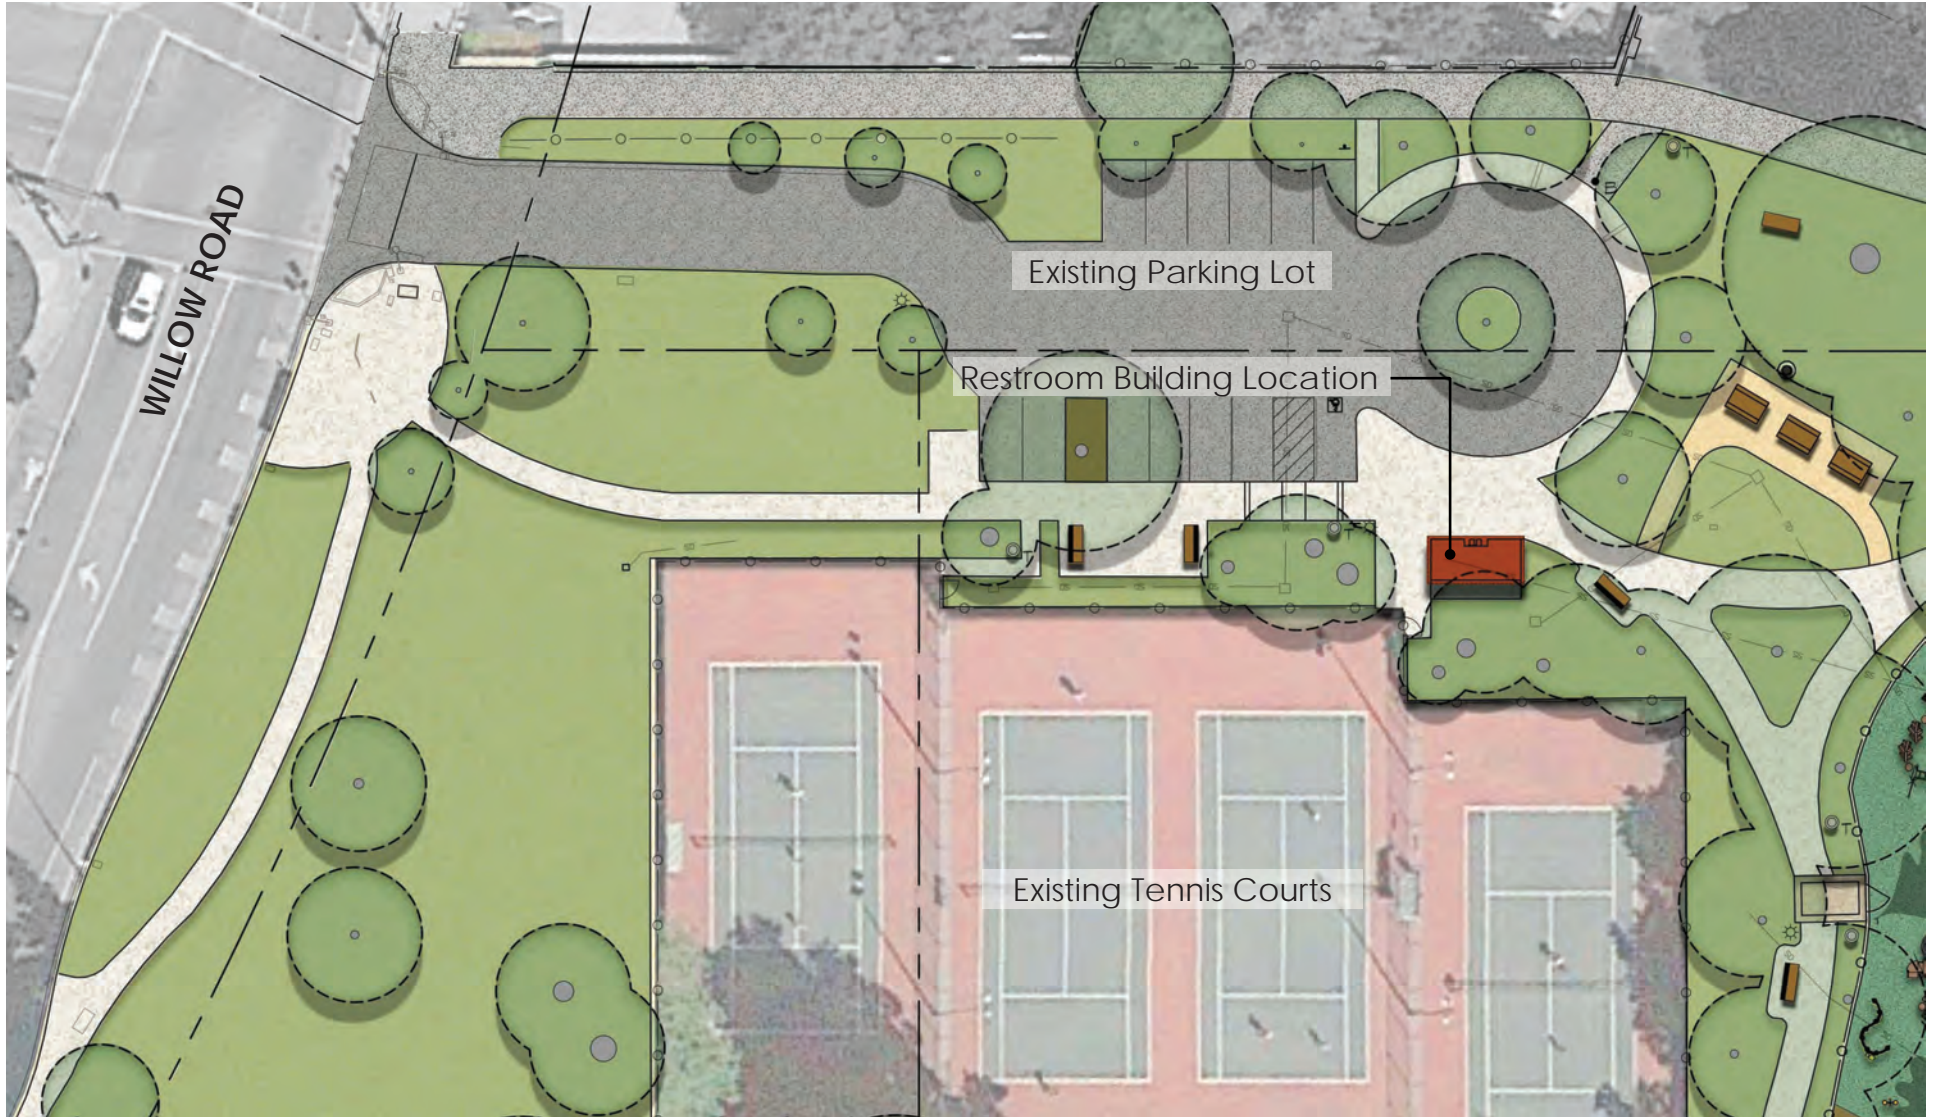


RESTROOM LOCATION

WILLOW OAKS PARK IMPROVEMENTS

Menlo Park, California

MAY 20, 2022

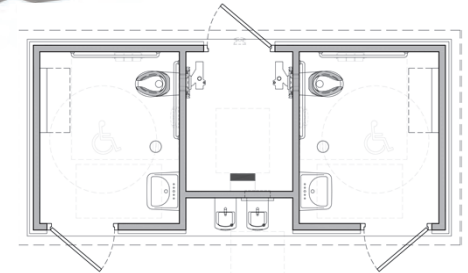

FLOOR PLAN

SCALE: NOT TO SCALE


RESTROOM BUILDING
WILLOW OAKS
MENLO PARK, CALIFORNIA

ARTIST IMPRESSION: 3D RENDERING ONLY FOR REPRESENTATION. COLORS AND MATERIALS ARE SUBJECT TO CHANGE


COPYRIGHT 2021, PUBLIC RESTROOM COMPANY THIS MATERIAL IS THE EXCLUSIVE PROPERTY OF PUBLIC RESTROOM COMPANY AND SHALL NOT BE REPRODUCED, USED OR DISCLOSED TO OTHERS EXCEPT AS AUTHORIZED BY THE WRITTEN PERMISSION OF PUBLIC RESTROOM COMPANY.




www.PublicRestroomCompany.com
2587 BUSINESS PARKWAY
MINDEN NEVADA 89423
P: 888-888-2060 F: 888-888-1448

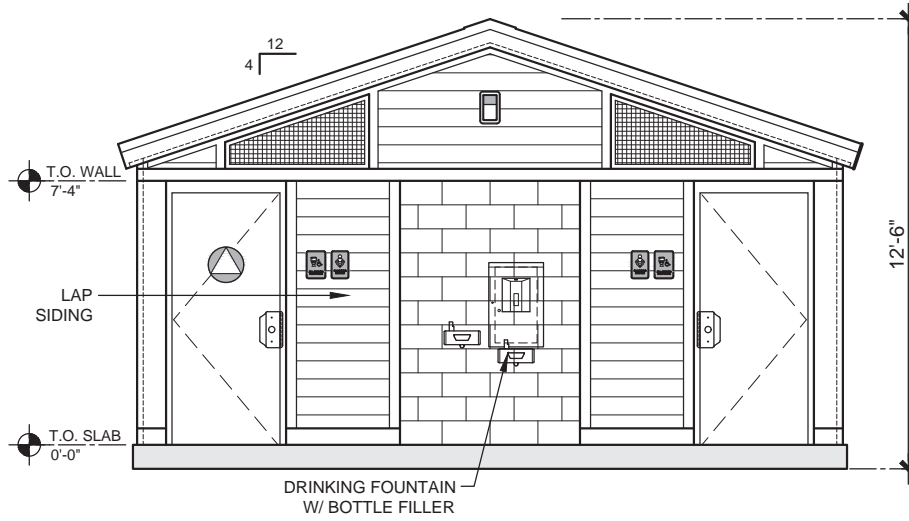

ELEVATION 1
SCALE: 3/16"=1'-0"

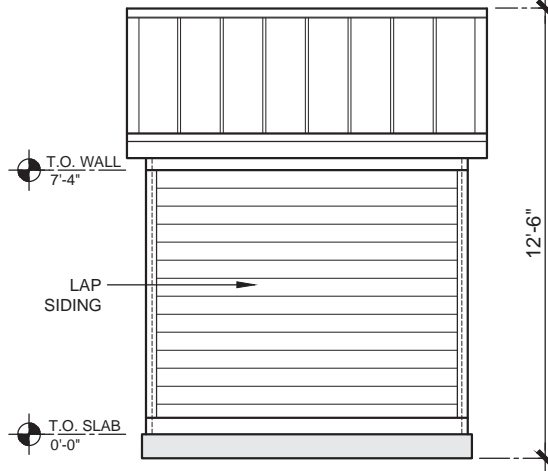

ELEVATION 2
SCALE: 3/16"=1'-0"

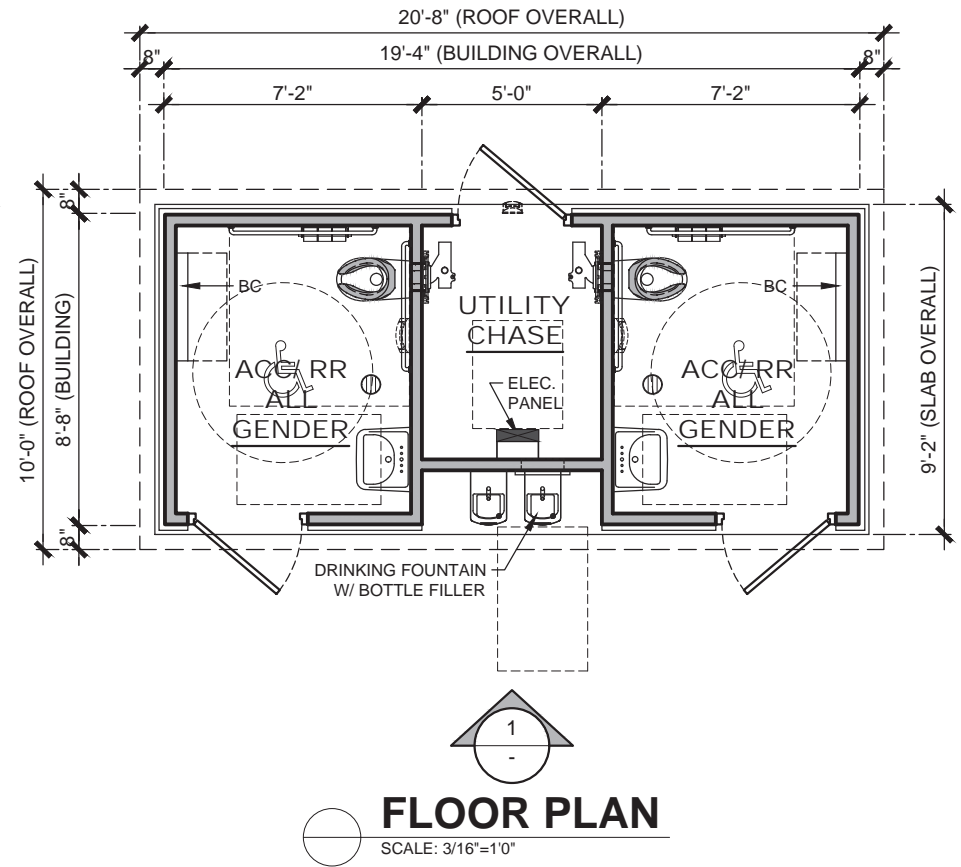

FLOOR PLAN
SCALE: 3/16"=1'-0"

	<small>COPYRIGHT 2021, PUBLIC RESTROOM COMPANY THIS MATERIAL IS THE EXCLUSIVE PROPERTY OF PUBLIC RESTROOM COMPANY AND SHALL NOT BE REPRODUCED, USED, OR DISCLOSED TO OTHERS EXCEPT AS AUTHORIZED BY THE WRITTEN PERMISSION OF PUBLIC RESTROOM COMPANY.</small>	BUILDING TYPE:	RESTROOM BUILDING	REVISION #	3	REVISION DATE:	9/10/2021	SHEET#	
		PROJECT:	WILLOW OAKS CITY OF MENLO PARK, CA	PROJECT #:	9716	START DATE:	3/9/2017	MAX. PERSON / HOUR:	90 S
				DRAWN BY:	EOR	DRAWN BY:	EOR		