Project Description Sand Hill Sundeck

3000 Sand Hill Road, Menlo Park, CA May 20, 2025

Proposed Use: Permit to allow the sales of beer, wine, and distilled spirits for on-site consumption (ABC Type 47 License) at an existing restaurant that currently serves beer and wine both inside and on the patio. Restaurant is open to the public. NO NEW CONSTRUCTION IS PROPOSED AS ALL IMPROVEMENTS ARE EXISTING.

Hours of Operations: 8am to 7pm weekdays and weekends

Menu: See Attached

Number of Employees: 10 - 15

Employee Training: The management and staff will participate in an ABC approved responsible beverage sales and service training program within 60 days of their first day of employment.

Neighborhood Outreach: Applicant will mail postcards to properties within 500' inviting them to attend a virtual community meeting.

About Bon Appetit www.bamco.com


Bon Appetit has been hired to manage the Quadrus restaurant and meeting facilities by the property owner. **Bon Appétit Management Company** is a Palo Alto, California-based on-site restaurant company, that provides café and catering services to corporations, colleges, and universities. The company is a subsidiary of the British multinational corporation Compass Group since 2002 and operates over 1,000 cafes in 34 states.

Notable Bay Area Clients include:

Twitter, LinkedIn, Nvidia, Google, Chase Center, Electronic Arts, Yahoo, Oracle, University of San Francisco, Pinterest

This mission statement, called The Dream and written by our CEO and cofounder Fedele Bauccio, has been Bon Appétit's guiding philosophy since we were founded in 1987:

Our Dream is to be the premier onsite restaurant company known for its culinary expertise and commitment to socially responsible practices. We are a culture driven to create food that is alive with flavor and nutrition, prepared from scratch using authentic ingredients. We do this in a socially responsible manner for the well-being of our guests, communities, and the environment.

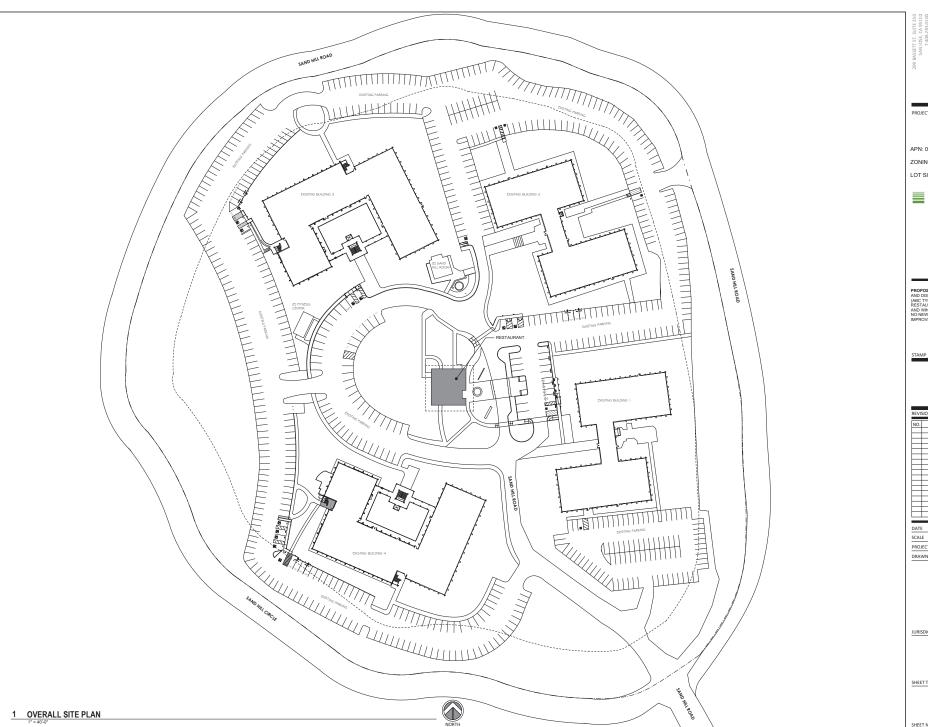



3000 SAND HILL ROAD, MENLO PARK, CA 94025

APN: 074-500-010

ZONING: C-1-C(X)

LOT SIZE: 16.484



PROPOSED USE: PERMIT TO SERVE BEER, WINE AND DISTILLED SPIRITS FOR ON-SITE CONSUMPTION (ABC TYPE 47 LICENSE) AT AN EXISTING RESTAURANT THAT CURRENTLY SERVES BEER RESTAURANT INSTITUTE CONTROL OF A SAID WINE.
NO NEW CONSTURCTION IS PROPOSED AS ALL IMPROVEMENTS ARE EXISTING.

NO.	DATE	DESCRIPTION
\rightarrow		
\rightarrow		
-		
\vdash		
\perp		
\vdash		-

DATE	12.22.2028
CALE	1" = 40'-0"
ROJECT ID	2023.045
RAWN BY	

JURISDICTION APPROVAL STAMP

OVERALL SITE PLAN

SHEET TITLE