



# Newsrack Placement Standards

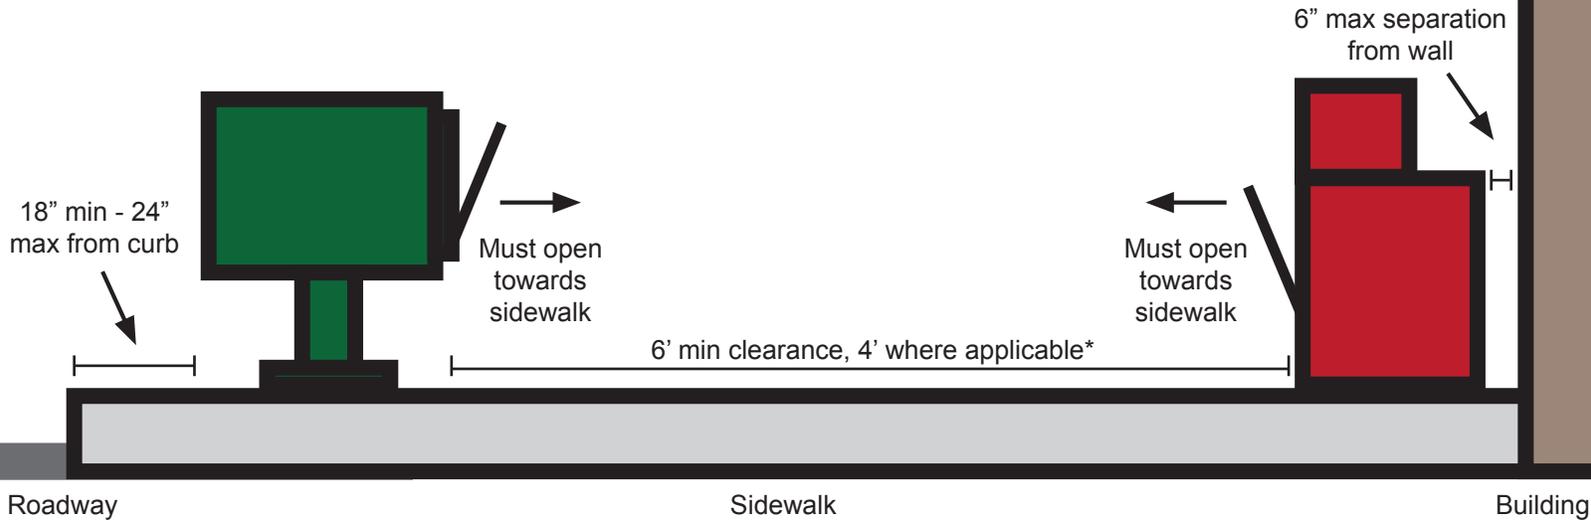

*\*In areas where obstructions provide for less than 6 feet of clearance, then 4 feet may be permitted for no more than 10 feet with approval from the Public Works Director.*

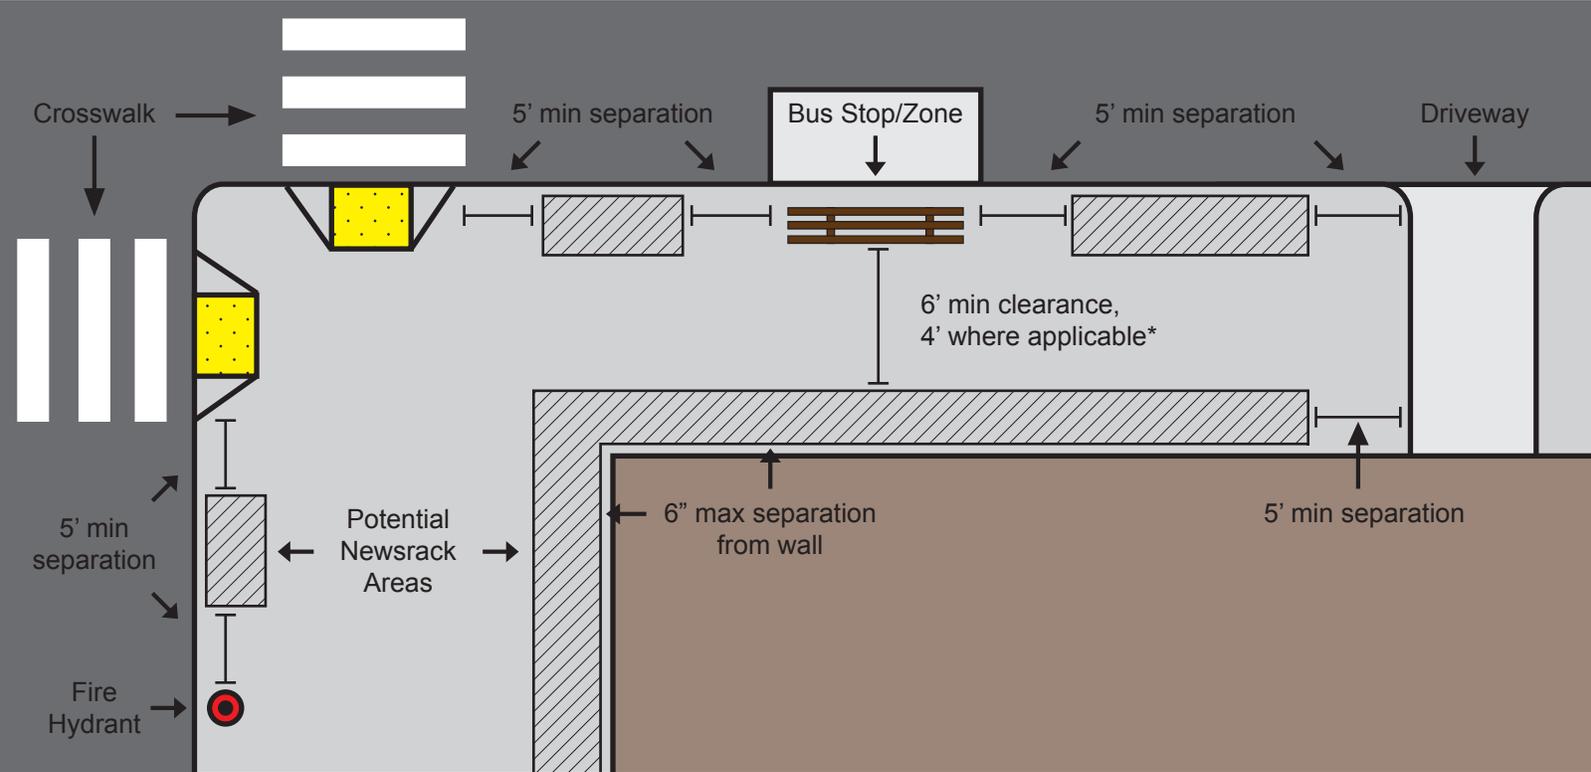

5 feet of separation from crosswalks, driveways, bus stop zones, fire hydrant or other emergency facility, and bus benches.