


# SAMPLE SITE PLAN

["Applicant" Tenant Name]

["Neighboring" Tenant Name]\*

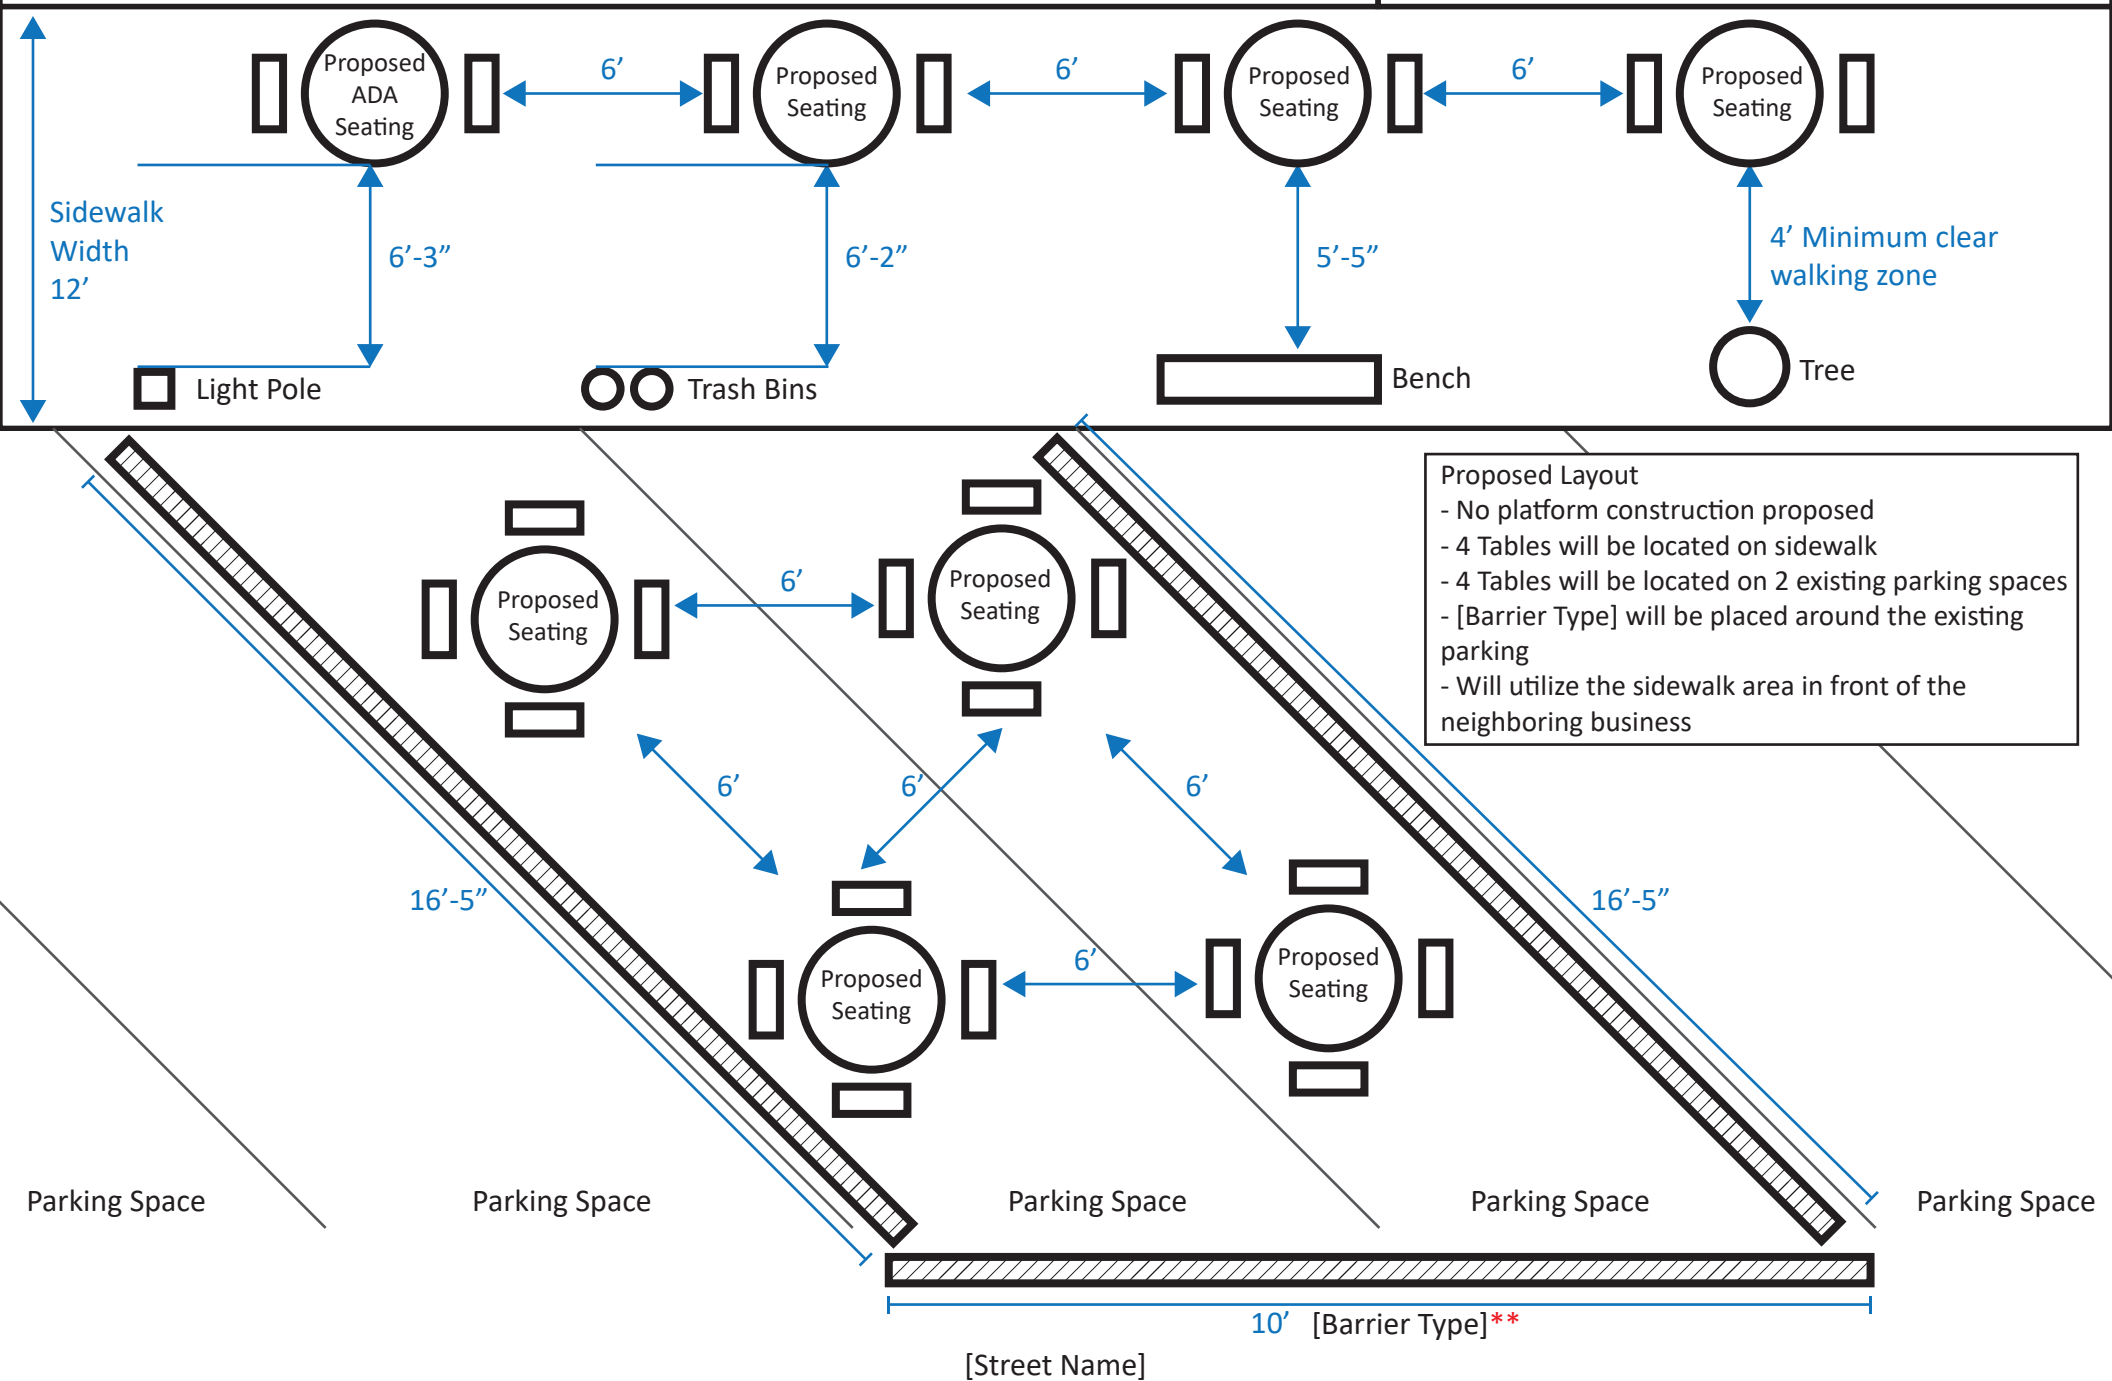

\*Neighboring tenant(s) needs to be shown if the applicant is planning on utilizing the space in front of the neighboring tenant(s). A consent letter is required from the neighboring tenant(s).  
 \*\*For on-street parking, traffic barriers must be crash-rated (e.g., k-rail) or otherwise approved by the City to separate outdoor area from vehicular traffic. For parking plaza/private parking lot, traffic barriers must not be easily moved, altered, or stolen; and must be stable and sturdy enough not to fall over or be pushed over to withstand 250 lbs. of force (water-filled Jersey barriers are allowed).