



Dwg filename: N:\Share\PROJECTS\2022\03\2022-085 Menlo Park, CA ATP Cycle 6 Grant Writing\CAD\01_PlanX_Willow Rd\03-155_WILLOW RD_COVER.dwg Last saved by: AustinDum File date: 6/10/2022 1:03 PM Plot style table: ALTA NCS Standard.sbt

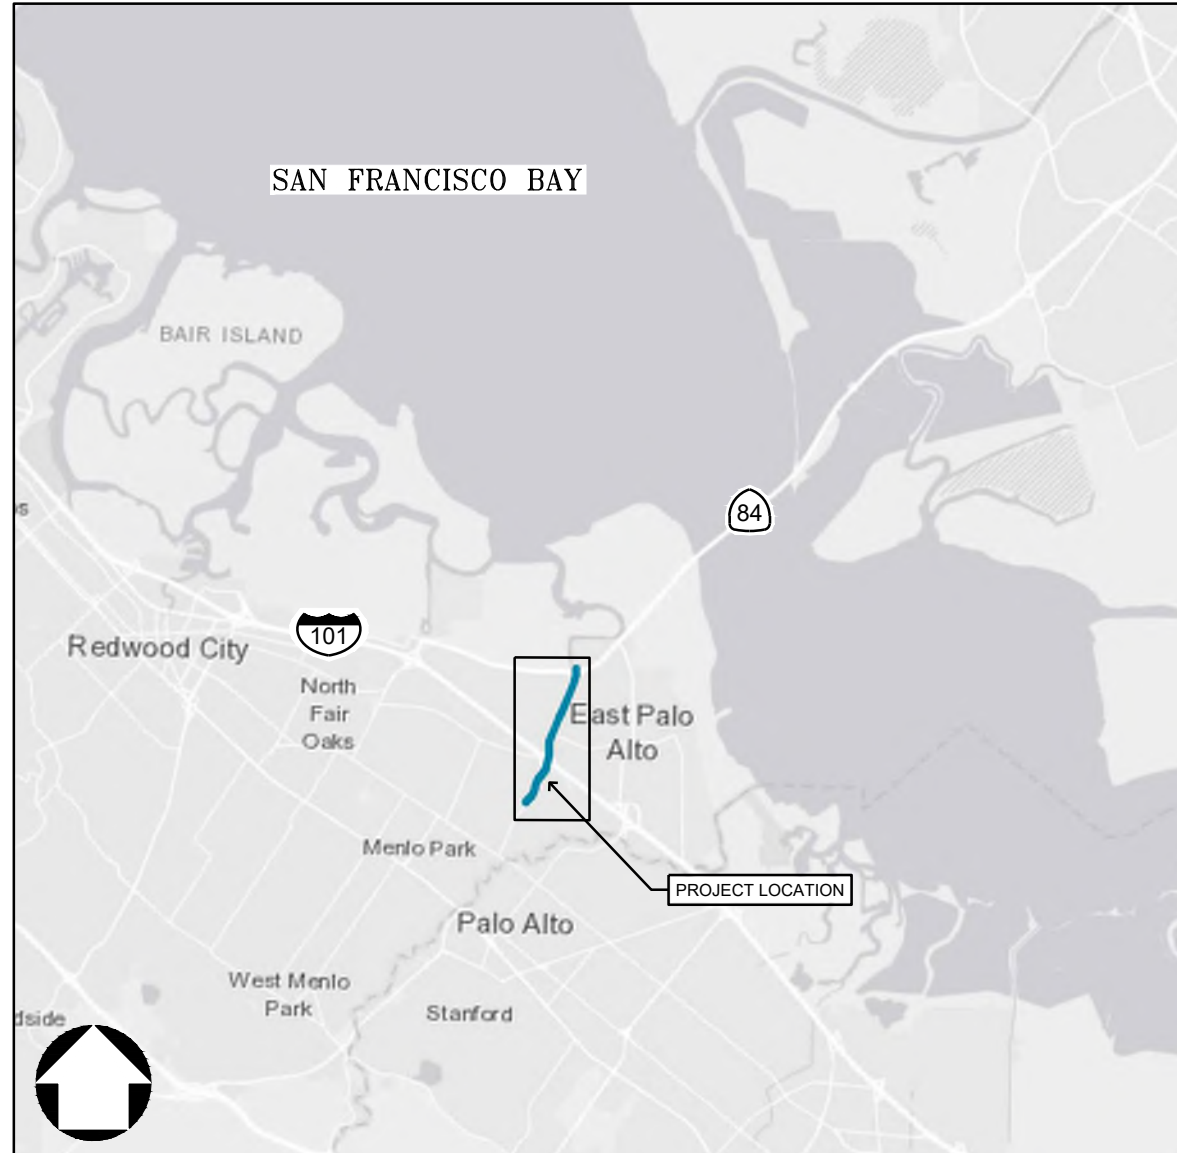

PROJECT LOCATION MAP
NOT TO SCALE

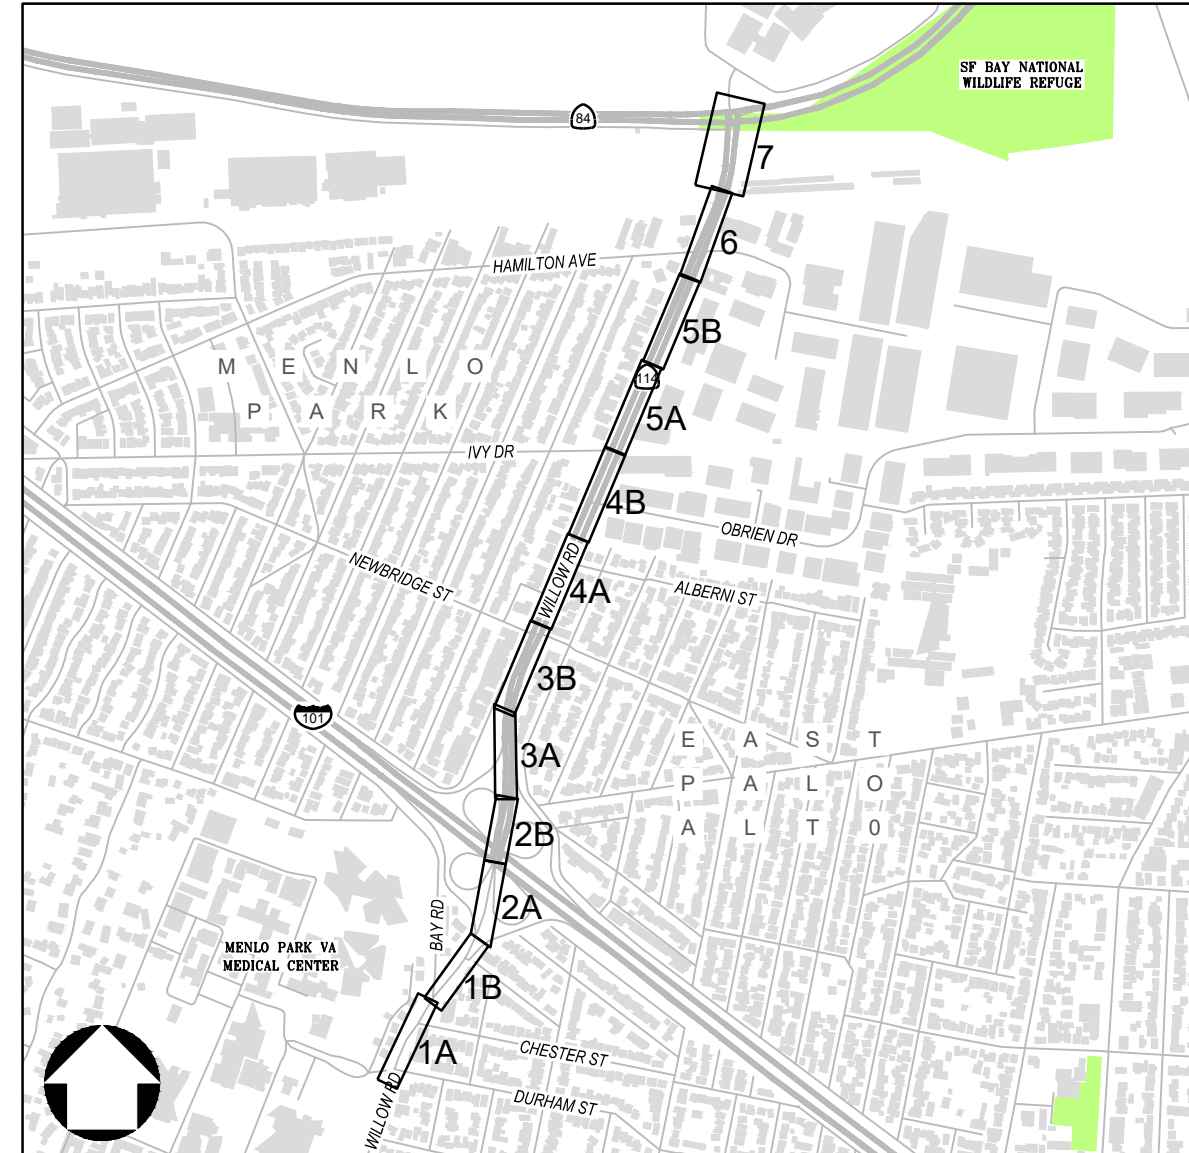


KEY MAP
NOT TO SCALE




CONCEPT DESIGN - NOT FOR CONSTRUCTION

ATP CYCLE 6
WILLOW RD
PROJECT LOCATION & KEY MAP


Dwg filename: N:\Share\PROJECTS\2022\03\2022-085 Menlo Park, CA ATP Cycle 6 Grant Writing\CAD\01_Plan\X_Willow Rd\2020-255_WILLOWRD_SHT.dwg Last saved by: Carmelo Simbo Plot date: 6/13/2022 3:26 PM Plot style table: ALTA_NCS Standard.sbt

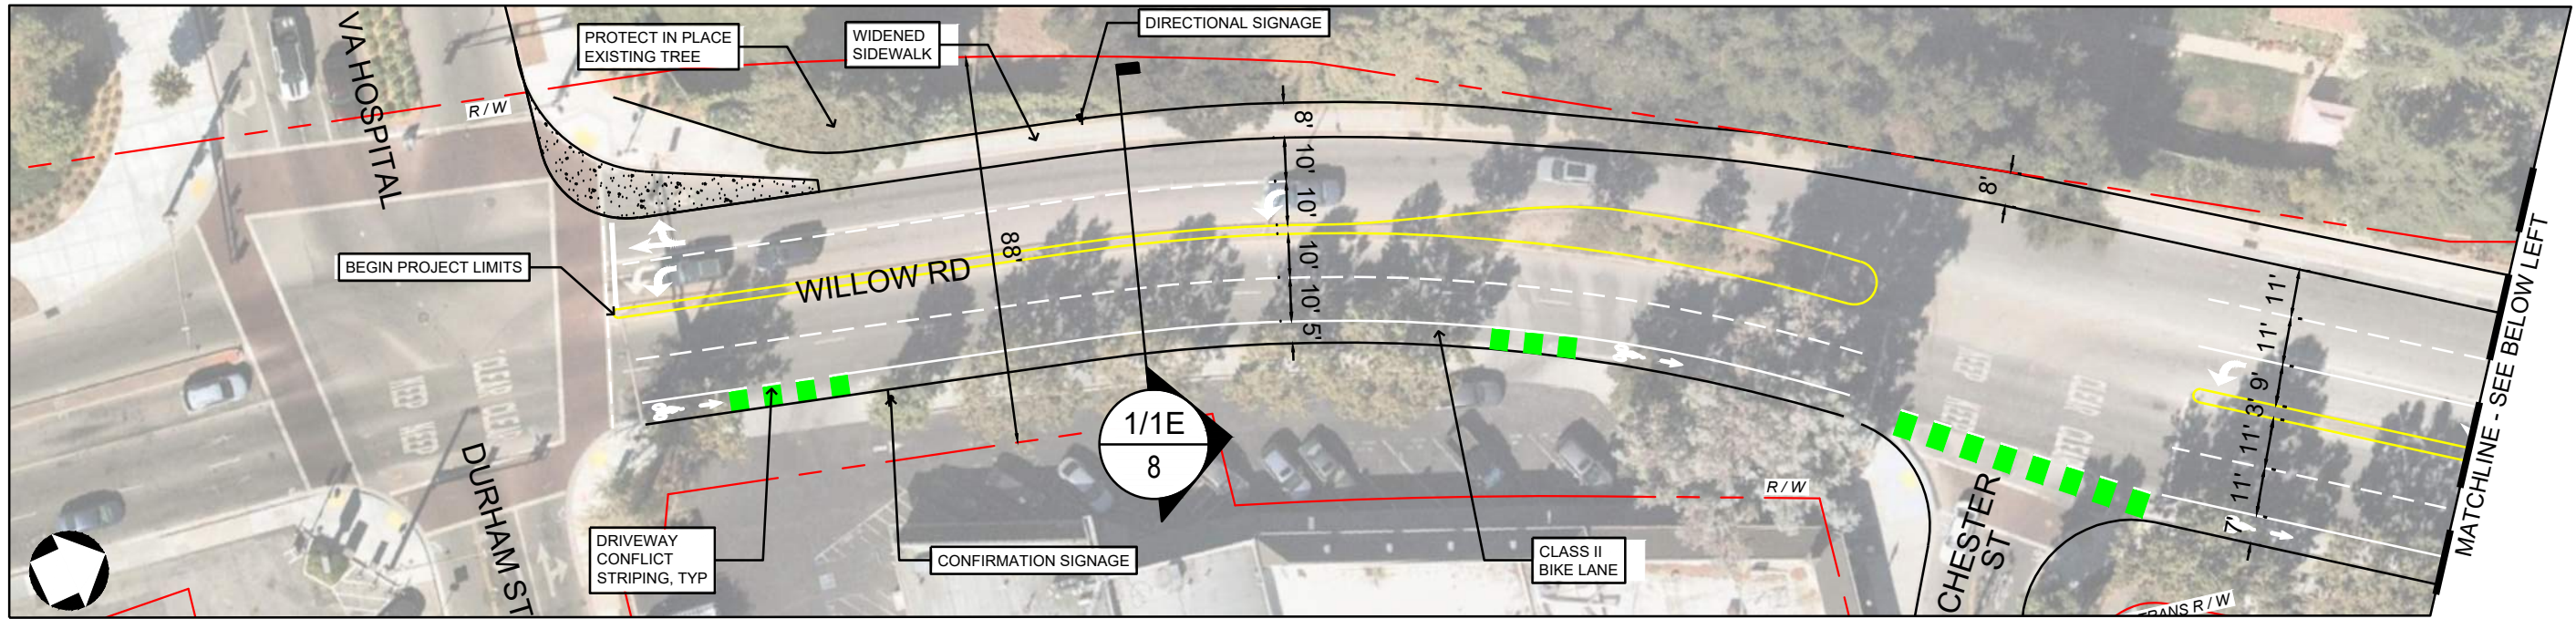

PLAN 1A
SCALE: 1" = 40'

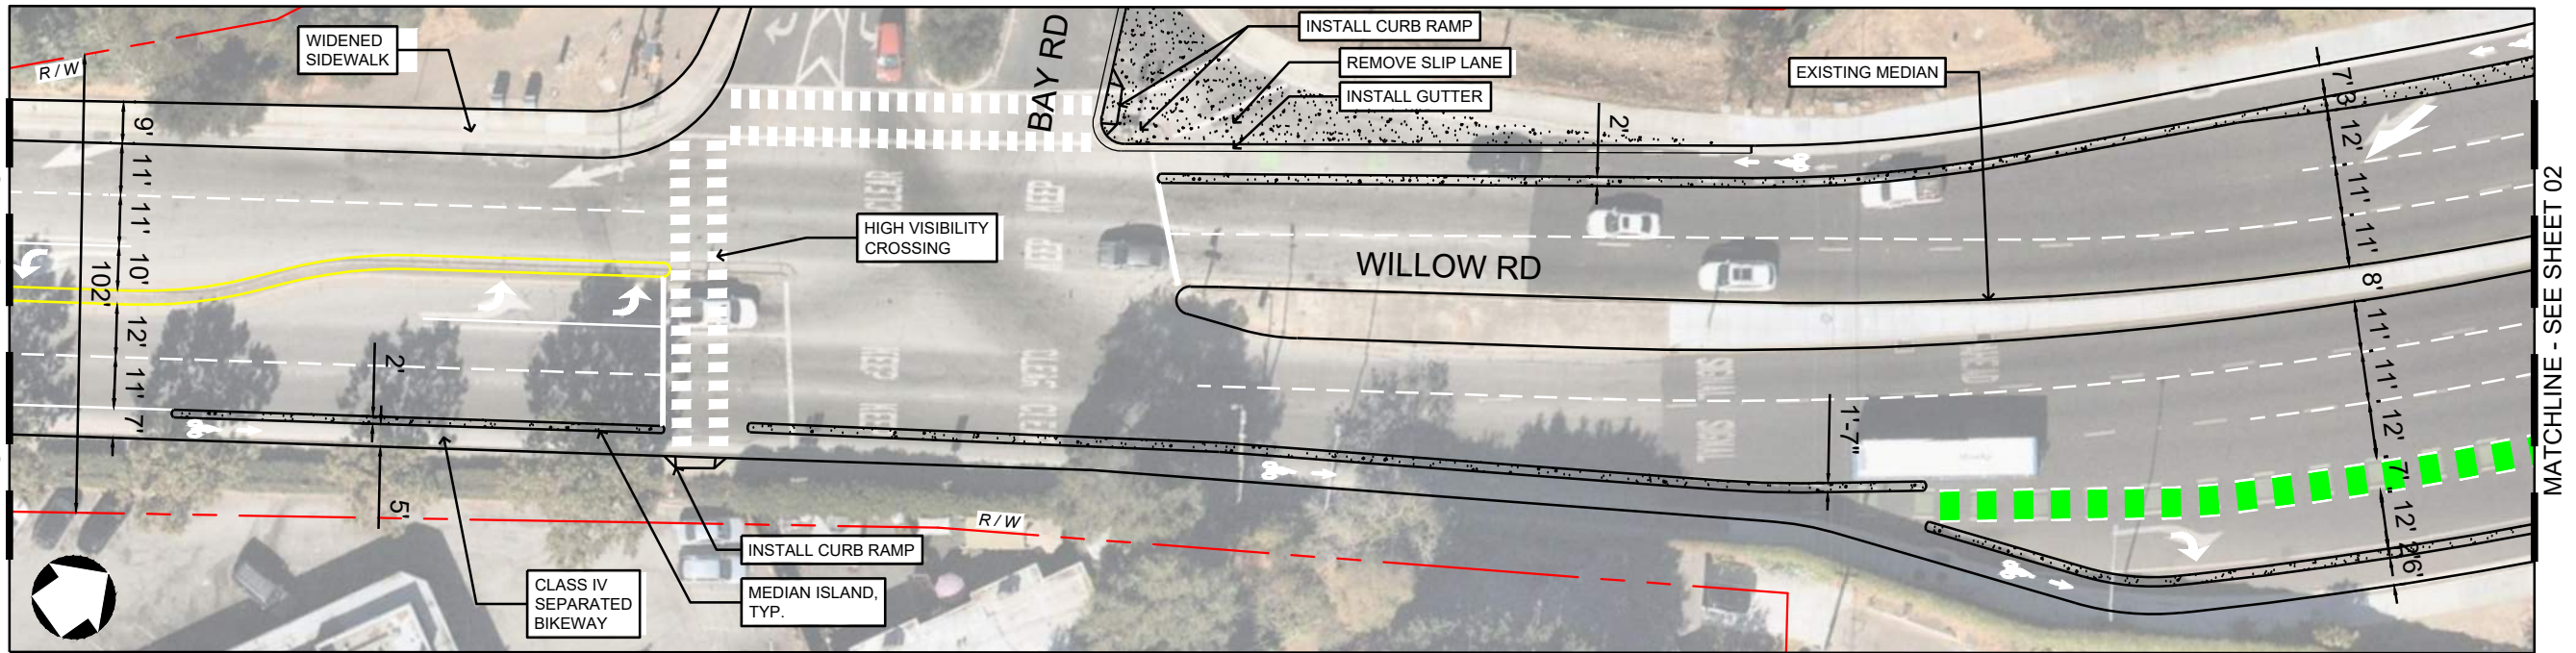

PLAN 1B
SCALE: 1" = 40'

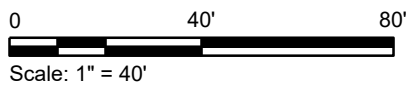

NOTE: RIGHT OF WAY LOCATION APPROXIMATE AND BASED ON AVAILABLE DATA



CONCEPT DESIGN - NOT FOR CONSTRUCTION


ATP CYCLE 6
WILLOW RD

PLAN


1

Dwg filename: N:\Share\PROJECTS\2022\03\2022-085 Menlo Park, CA ATP Cycle 6 Grant Writing\CAD\01_Plan\X_Willow Rd\2020-255_WILLOWRD_SHT.dwg Last saved by: Carmelo Simbo Plot date: 6/13/2022 12:10 PM Plot style table: ALTA_NCS Standard.ctb

PLAN 2A
SCALE: 1" = 40'

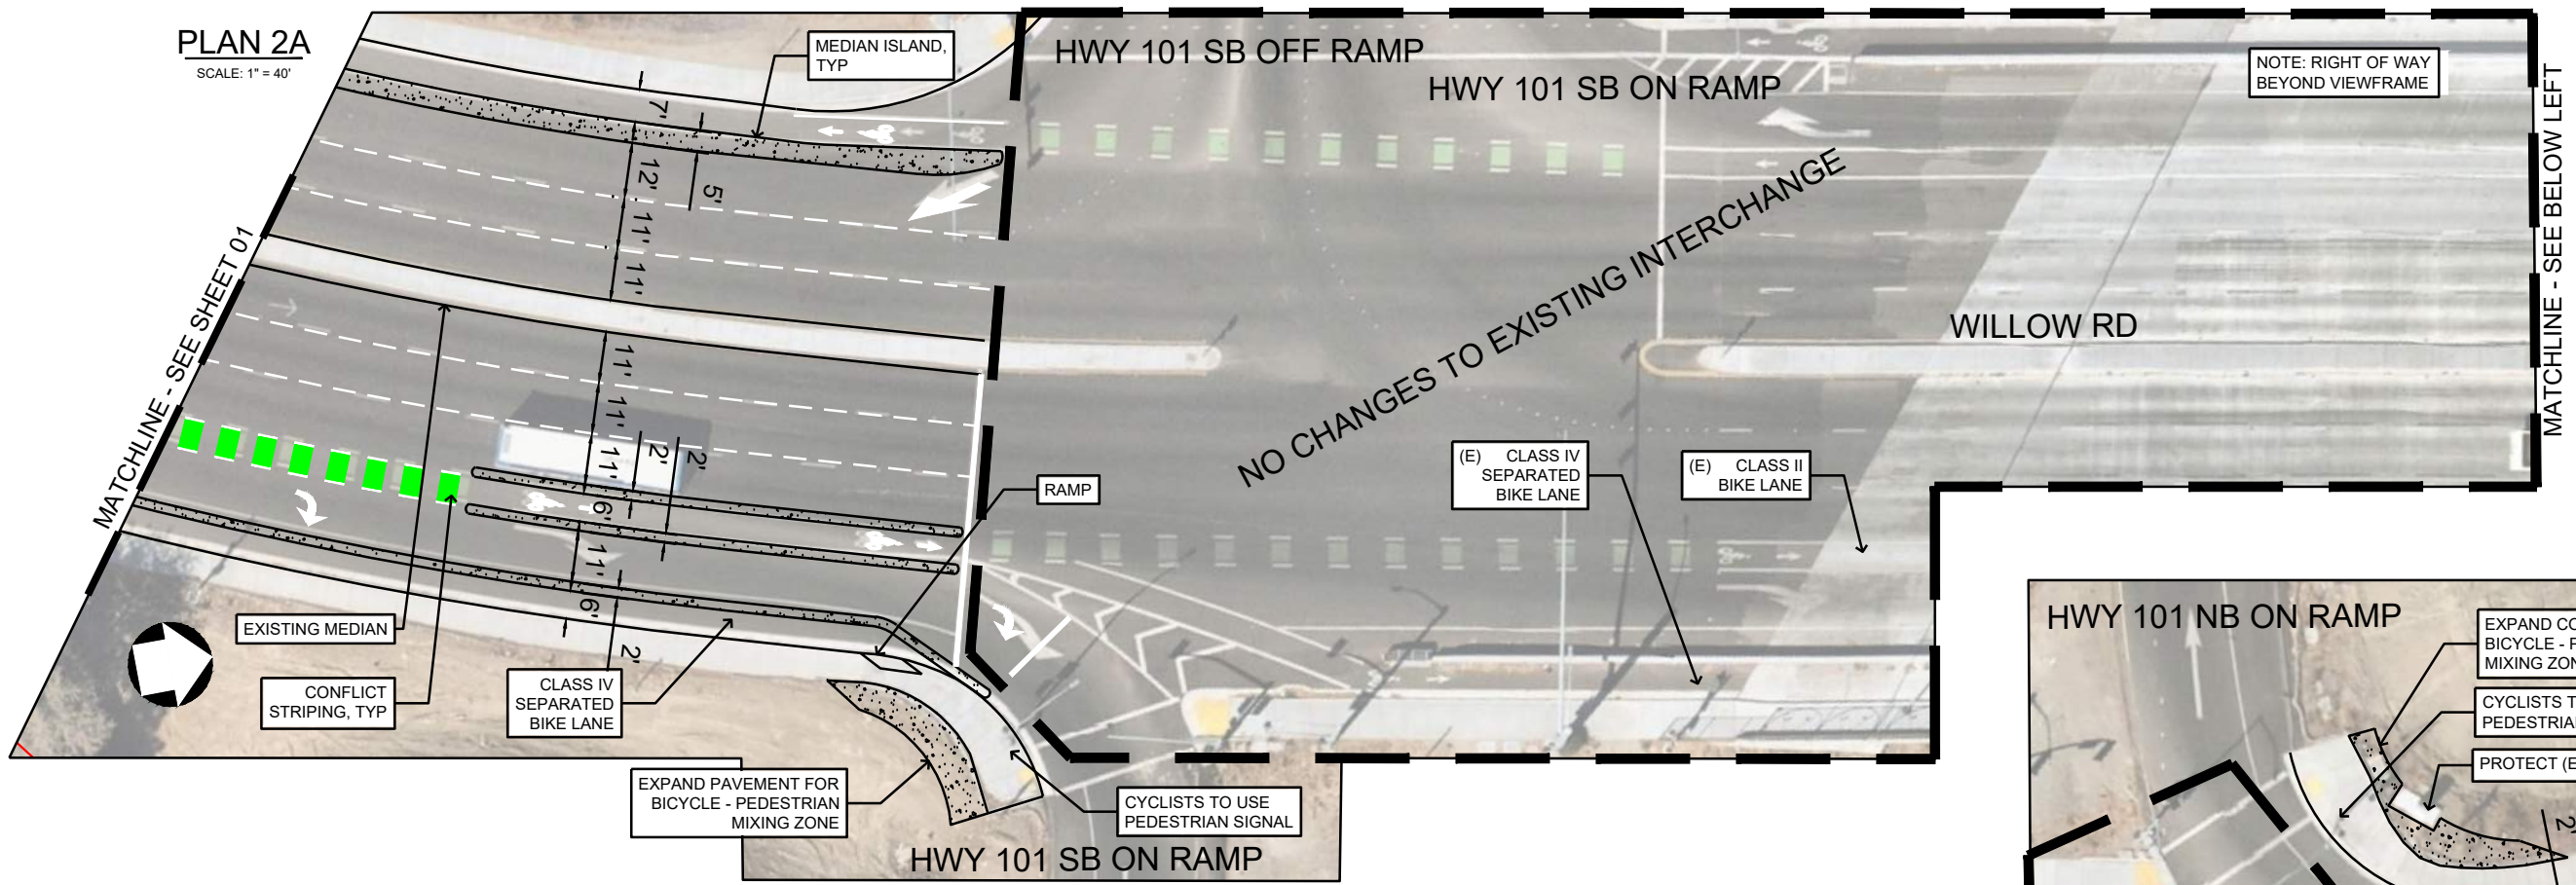

PLAN 2B
SCALE: 1" = 40'

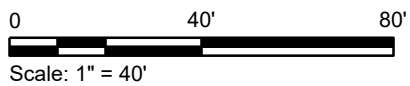


NOTE: RIGHT OF WAY LOCATION APPROXIMATE AND BASED ON AVAILABLE DATA




CONCEPT DESIGN - NOT FOR CONSTRUCTION

ATP CYCLE 6
WILLOW RD


Dwg filename: N:\Share\PROJECTS\2022\03\2022-085 Menlo Park, CA ATP Cycle 6 Grant Writing\CAD\01_Plan3X_Willow Rd\2020-255_WILLOWRD_SHT.dwg Last saved by: Carmelo Simbo Pdt date: 6/13/2022 2:10 PM Plotstyle table: ALTA_NCS Standard.sbt

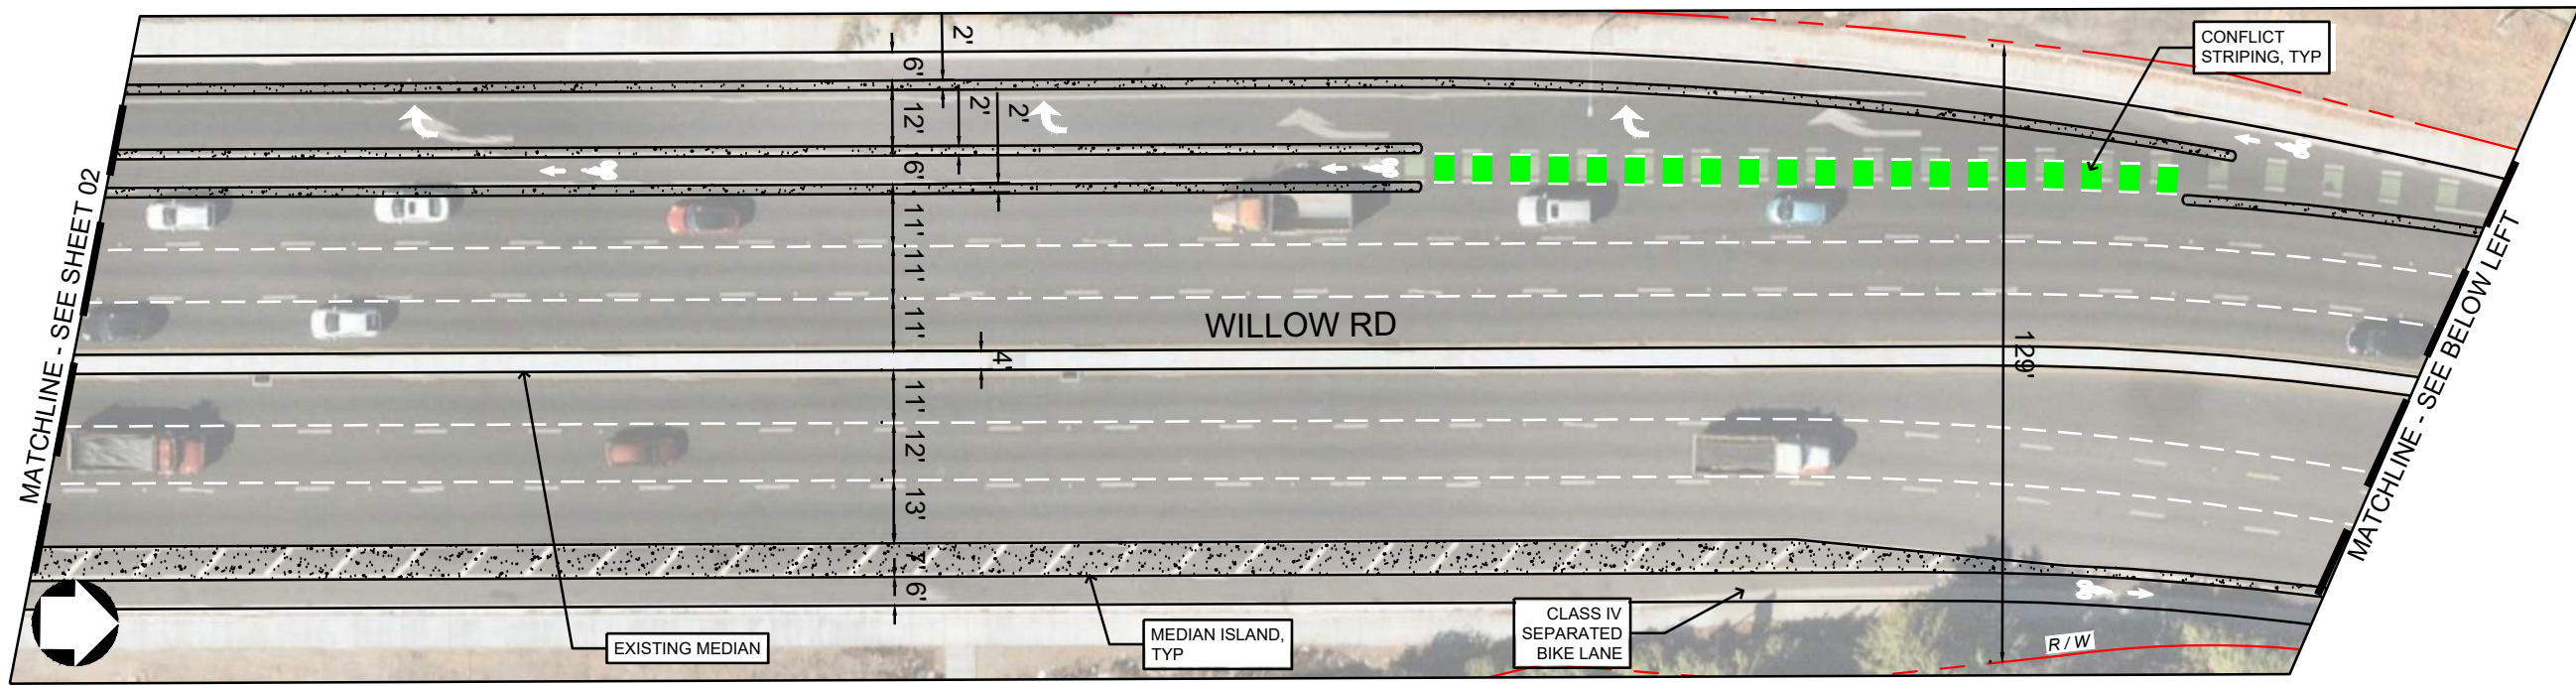

PLAN 3A
SCALE: 1" = 40'

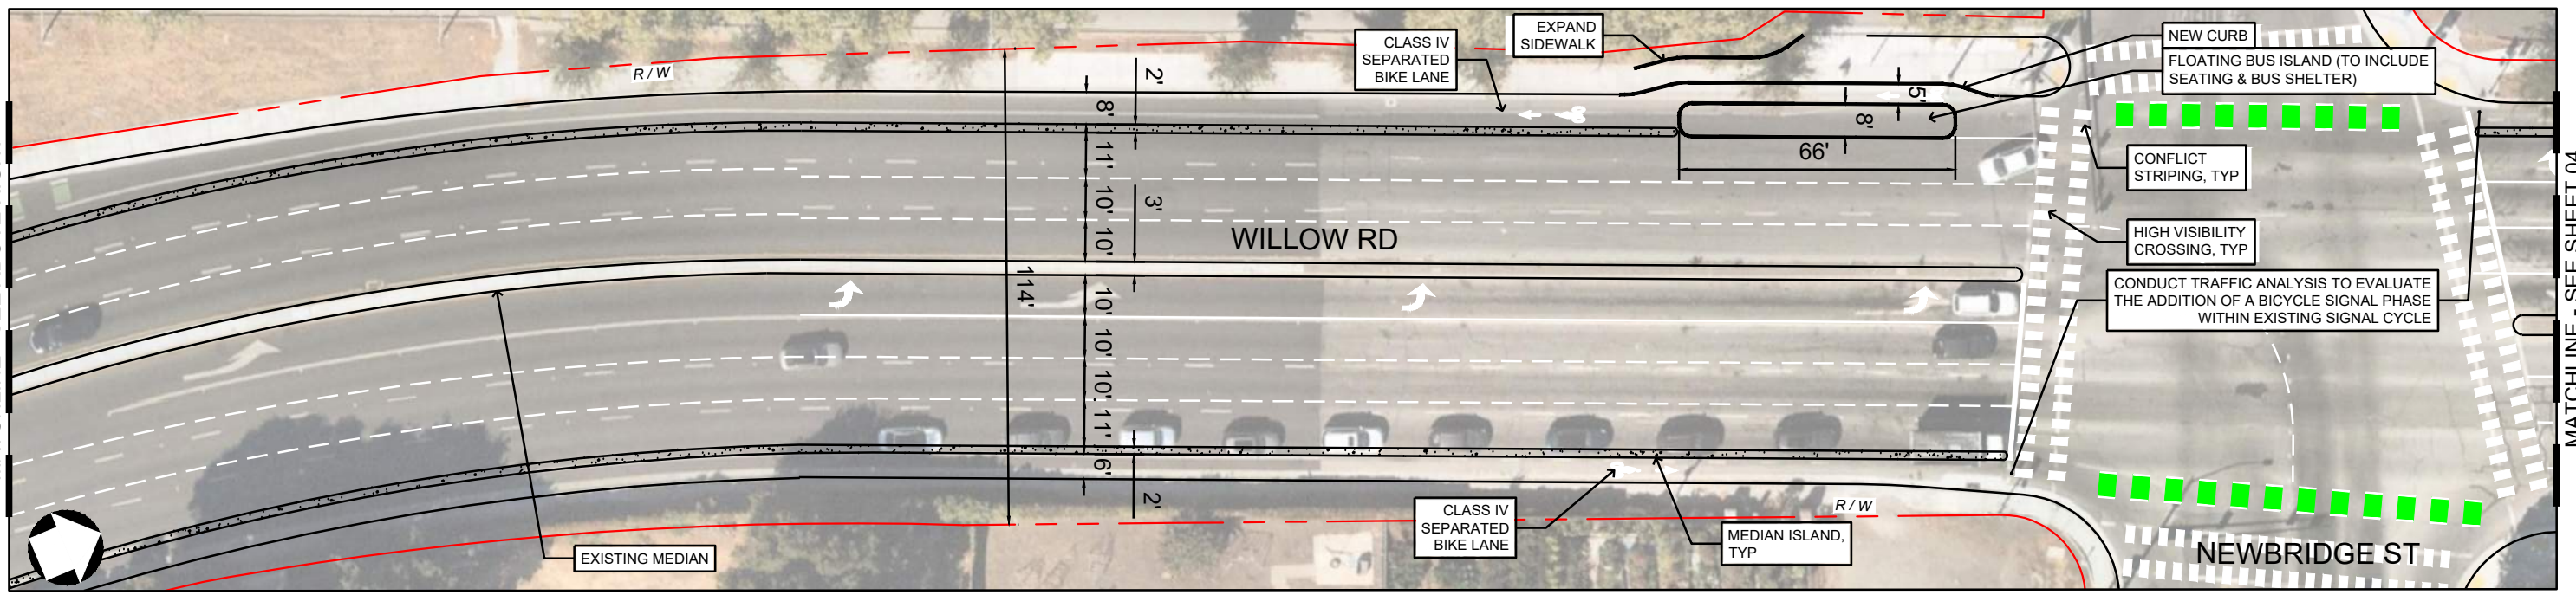

PLAN 3B
SCALE: 1" = 40'

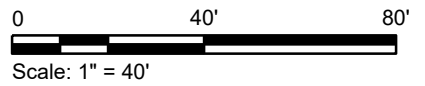

NOTE: RIGHT OF WAY LOCATION APPROXIMATE AND BASED ON AVAILABLE DATA




CONCEPT DESIGN - NOT FOR CONSTRUCTION


ATP CYCLE 6
WILLOW RD

PLAN
3


Dwg filename: N:\Share\PROJECTS\2022\03\2022-085 Menlo Park, CA ATP Cycle 6 Grant Writing\CAD\01_Plan\X_Willow Rd\2020-255_WILLOWRD_SHT.dwg Last saved by: Carmelo Simbo Pch date: 6/13/2022 2:11 PM Plot style table: ALTA_NCS Standard.sbt

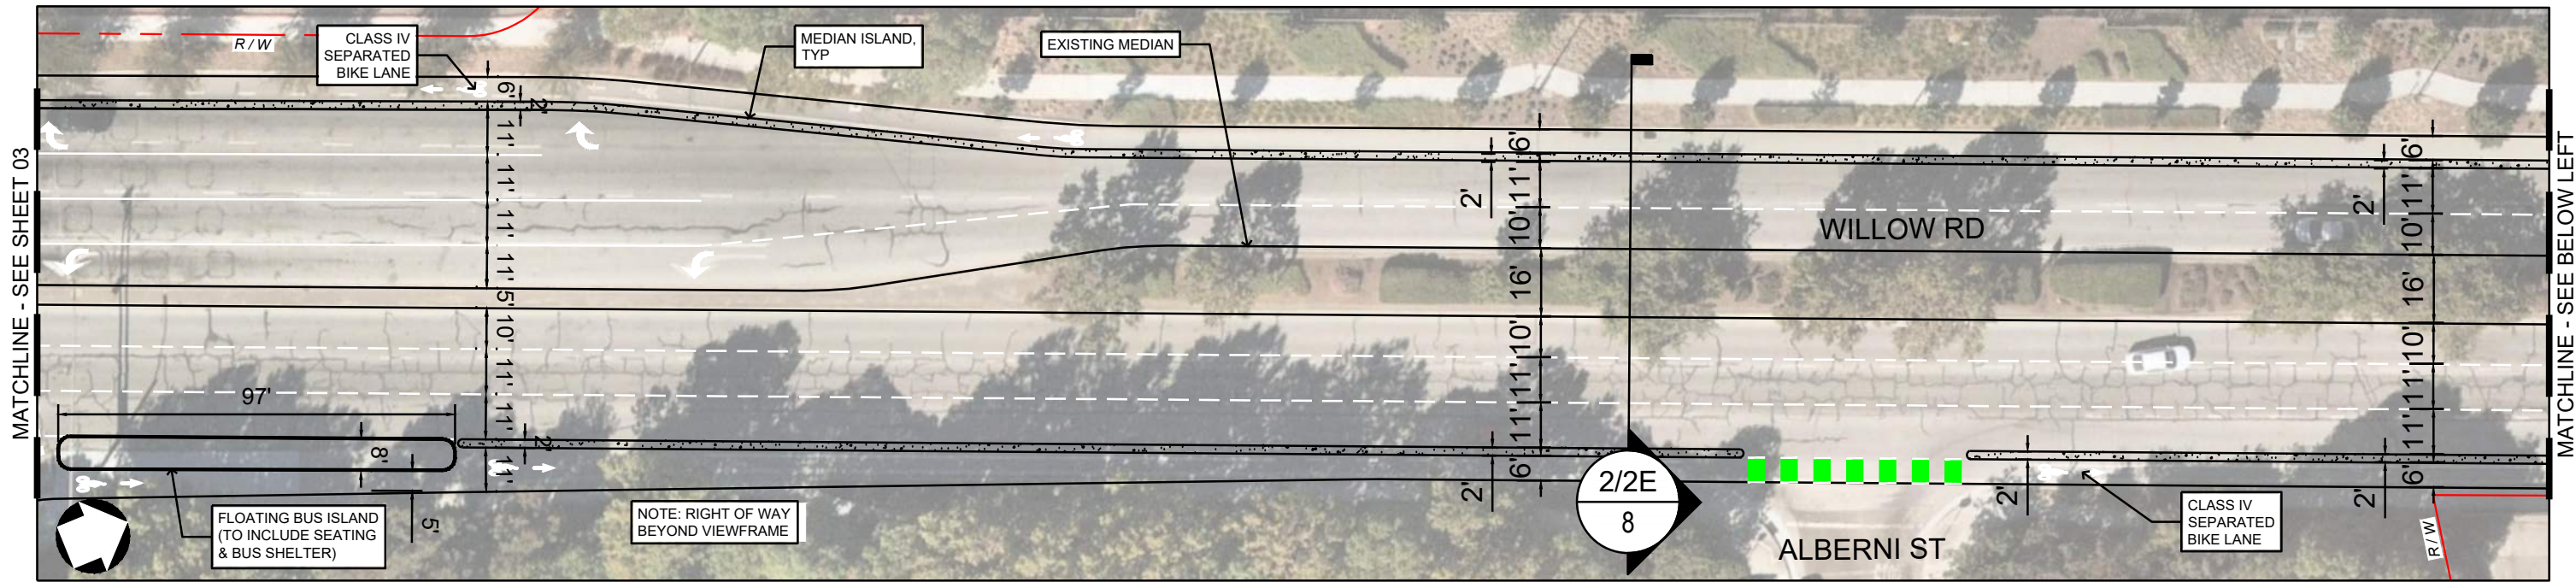

PLAN 4A
SCALE: 1" = 40'

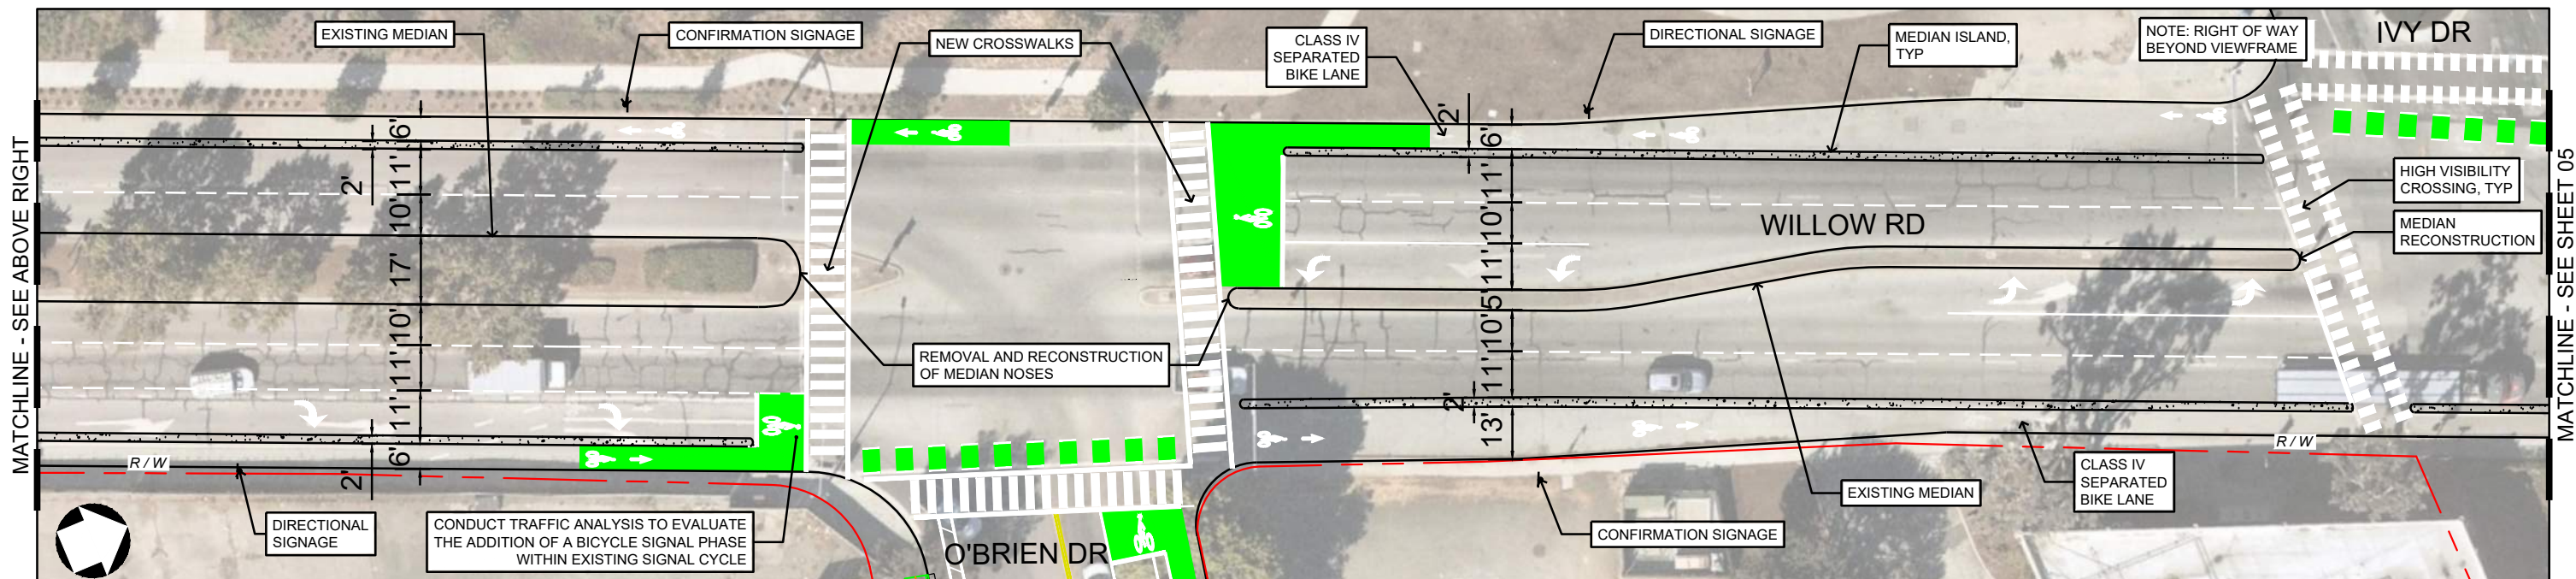

PLAN 4B
SCALE: 1" = 40'

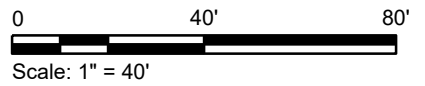

NOTE: RIGHT OF WAY LOCATION APPROXIMATE AND BASED ON AVAILABLE DATA




CONCEPT DESIGN - NOT FOR CONSTRUCTION


ATP CYCLE 6
WILLOW RD

PLAN
4


Dwg filename: N:\Share\PROJECTS\2022\03\2022-085 Menlo Park, CA ATP Cycle 6 Grant Writing\CAD\01_Plan5X_Willow Rd\2020-255_WILLOWRD_SHT.dwg Last saved by: Carmelo Simbo Plot date: 6/13/2022 2:12 PM Plotstyle table: ALTA_NCS Standard.sbt

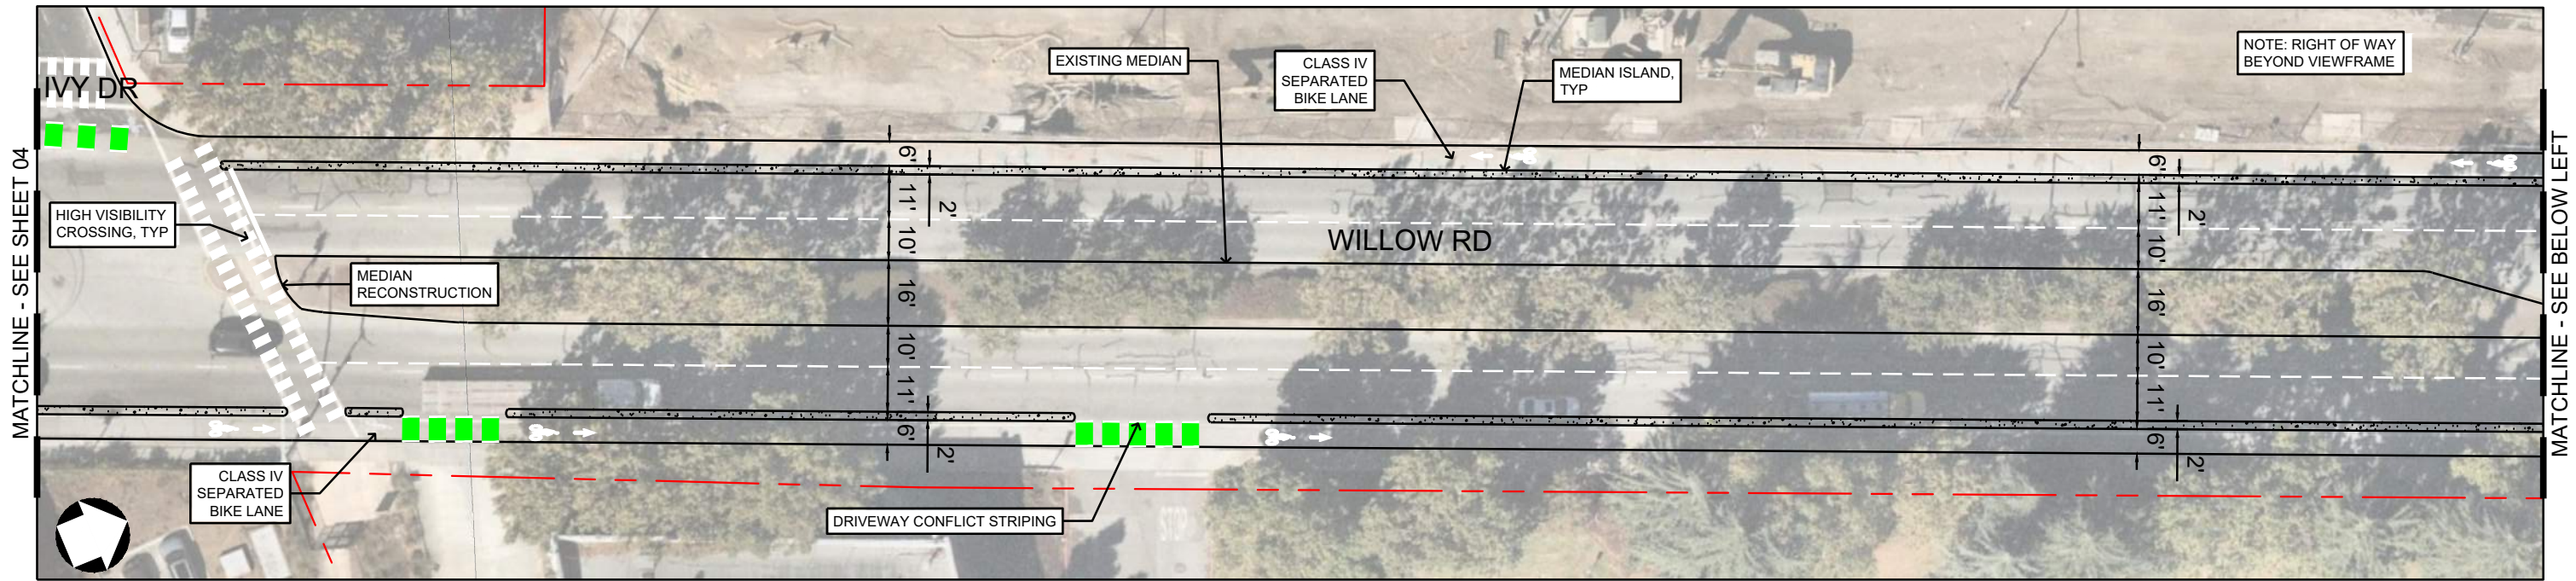

PLAN 5A
SCALE: 1" = 40'

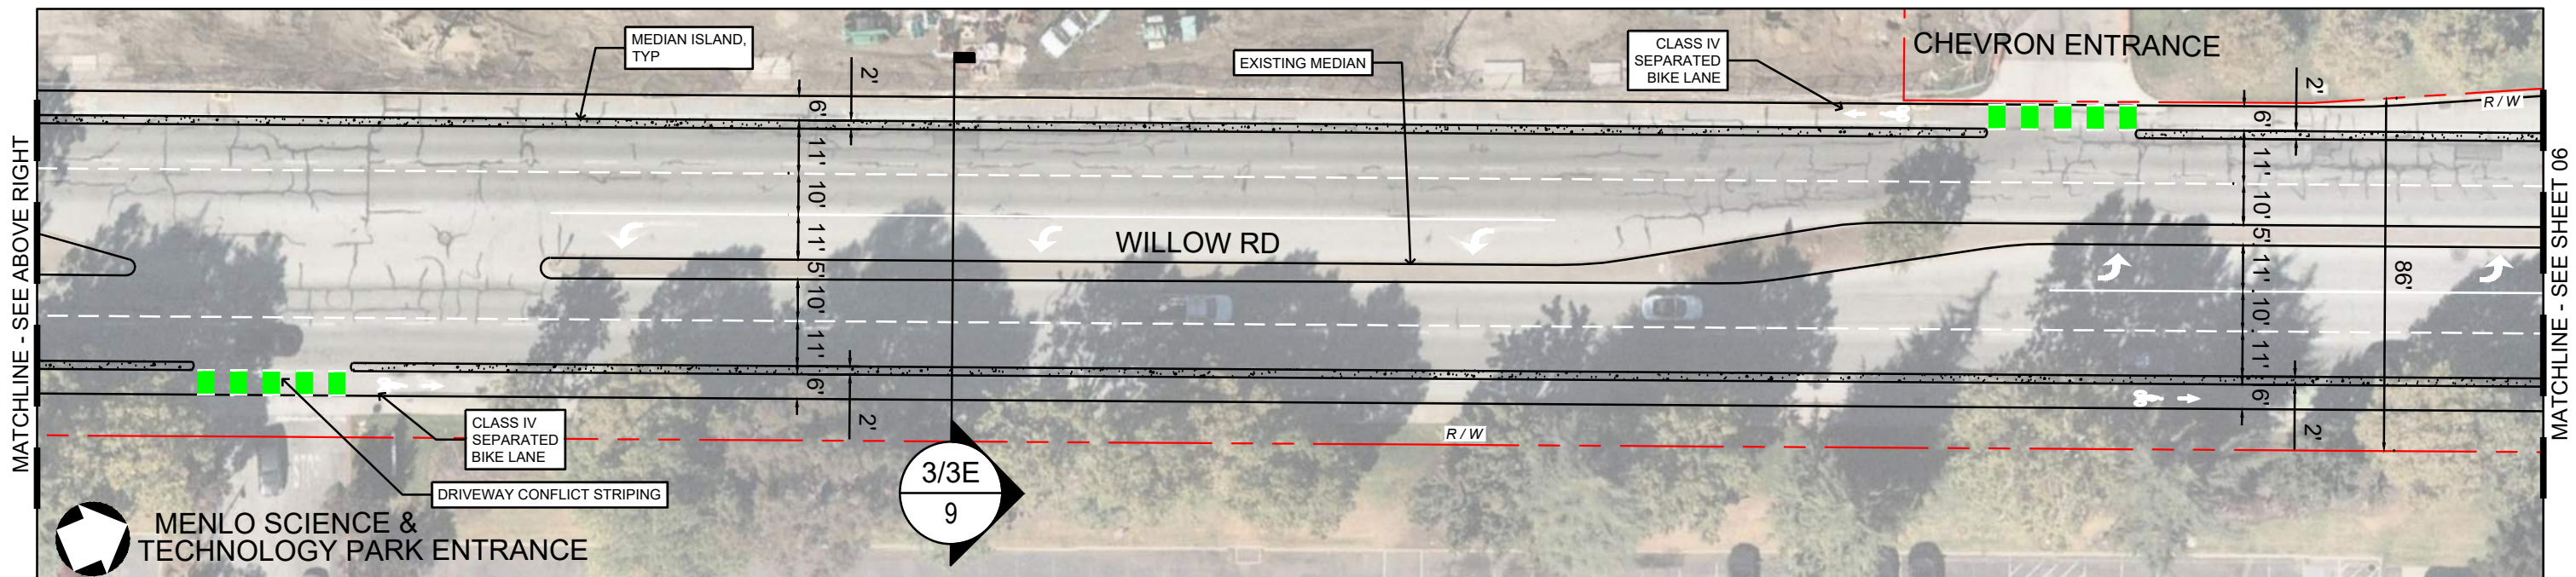

PLAN 5B
SCALE: 1" = 40'

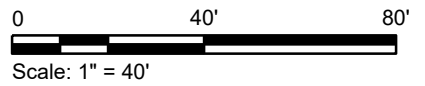

NOTE: RIGHT OF WAY LOCATION APPROXIMATE AND BASED ON AVAILABLE DATA





CONCEPT DESIGN - NOT FOR CONSTRUCTION

ATP CYCLE 6
WILLOW RD

PLAN
5

Dwg filename: N:\Share\PROJECTS\2022\00-3022-085 Menlo Park, CA ATP Cycle 6 Grant Writing\CAD\01_Plan6_Willow Rd\2020-255_WILLOWRD_SHT.dwg Last saved by: Carmelo Simbo Plot date: 6/13/2022 2:13 PM Plot style table: ALTA_NCS Standard.sbt

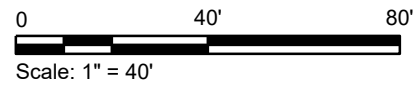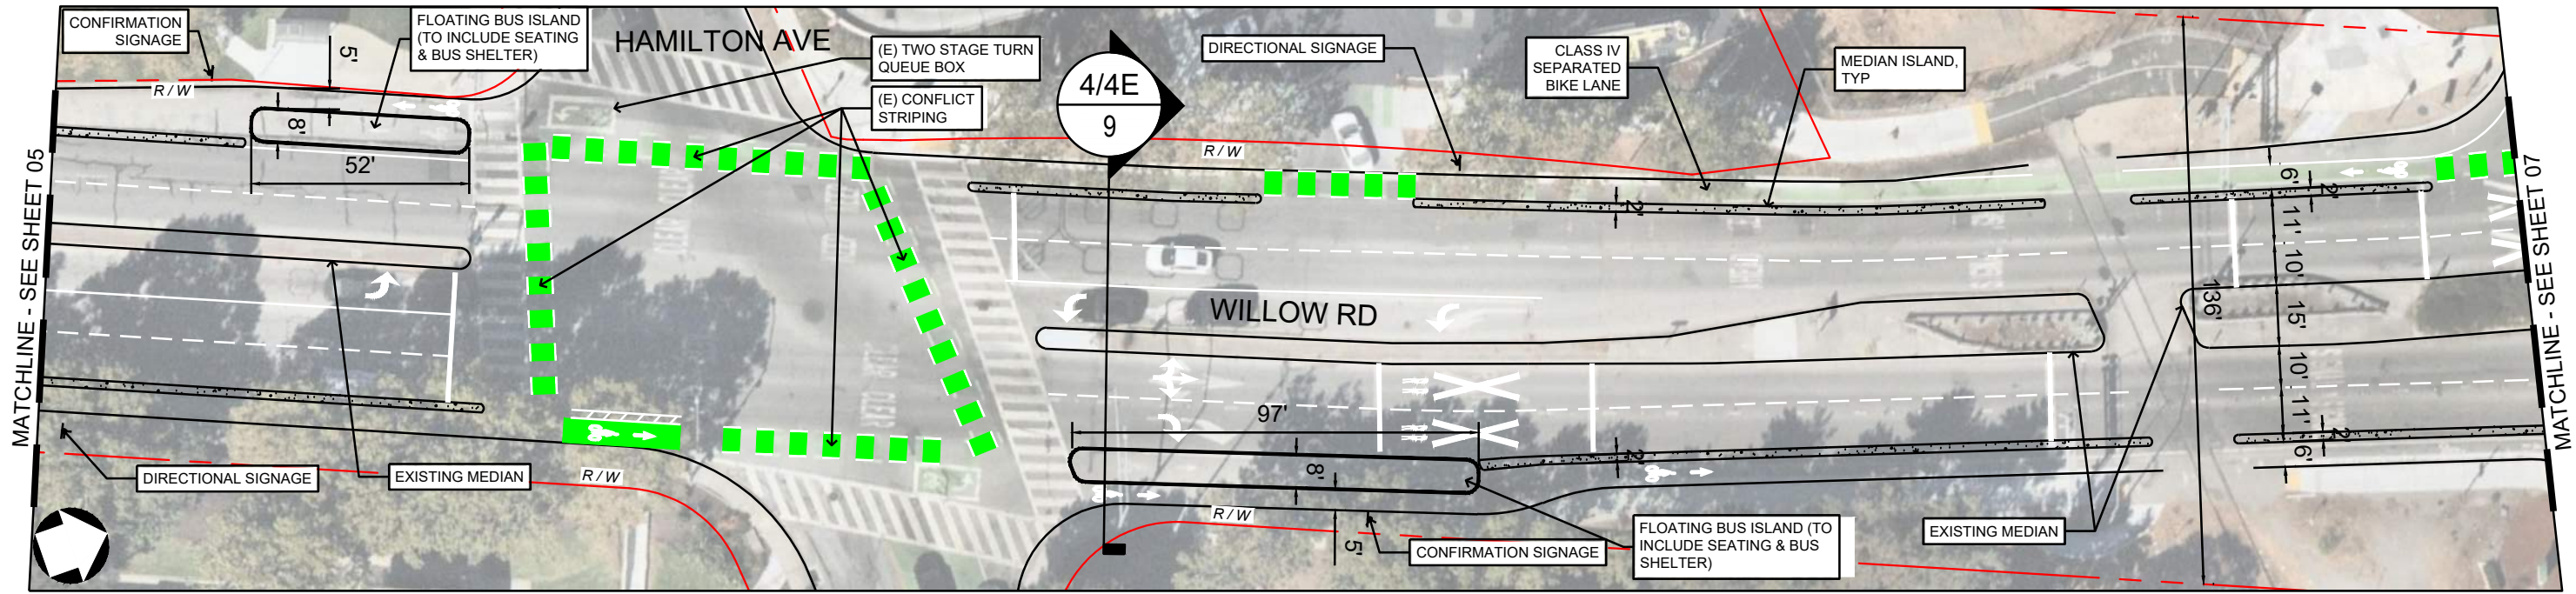

PLAN 6
SCALE: 1" = 40'

NOTE: RIGHT OF WAY LOCATION APPROXIMATE AND BASED ON AVAILABLE DATA





CONCEPT DESIGN - NOT FOR CONSTRUCTION

ATP CYCLE 6
WILLOW RD

PLAN
6

Dwg filename: N:\Share\PROJECTS\2022\03\2022-085 Menlo Park, CA ATP Cycle 6 Grant Writing\CAD\01_Plan\X_Willow Rd\2020-255_WILLOWRD_SHT.dwg Last saved by: Carmelo Simbo Pdt date: 6/13/2022 2:14 PM Plot style table: ALTA.NCS Standard.sbt

MATCHLINE - SEE SHEET 06

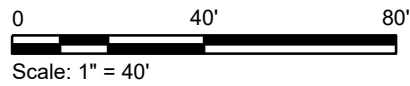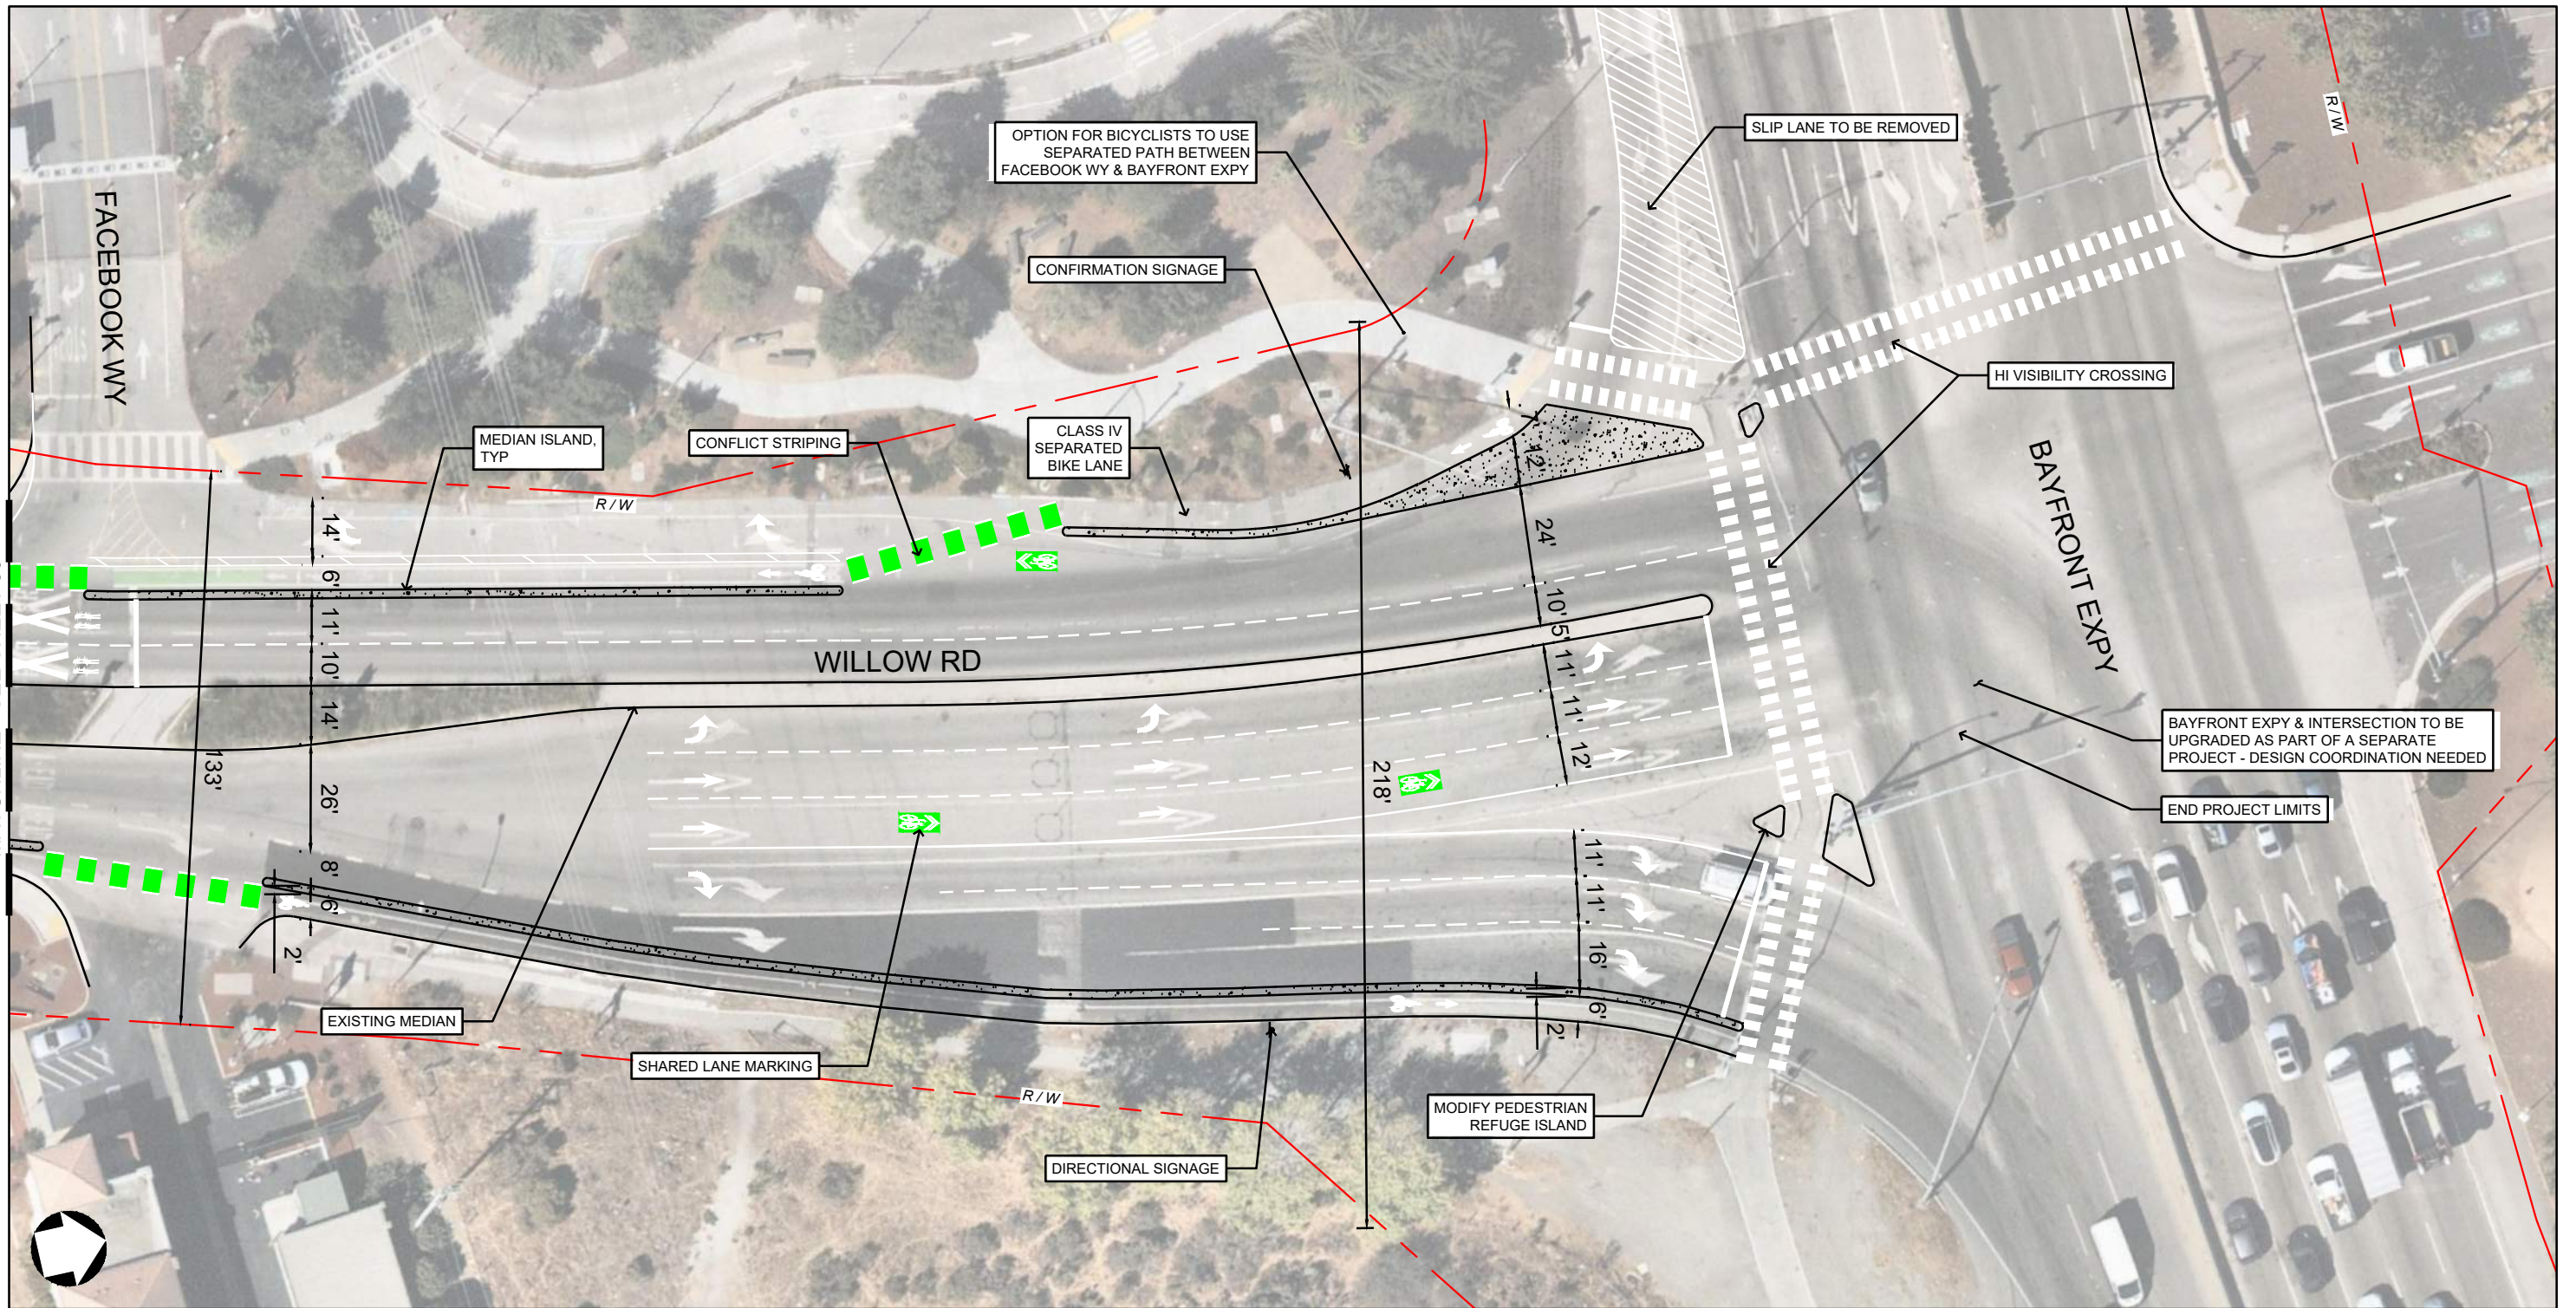

PLAN 7
SCALE: 1" = 40'

NOTE: RIGHT OF WAY LOCATION APPROXIMATE AND BASED ON AVAILABLE DATA




CONCEPT DESIGN - NOT FOR CONSTRUCTION

ATP CYCLE 6
WILLOW RD


PLAN
7

Dwg filename: N:\Share\PROJECTS\2022\00-3022-085 Menlo Park, CA ATP Cycle 6 Grant Writing\CAD\01_Plan\X_Willow_Rd\2020-255_WILLOWRD_SHT.dwg Last saved by: samantha.hernandez Plot date: 6/10/2022 12:52 PM Plot style table: ALTA NCS Standard.sbt

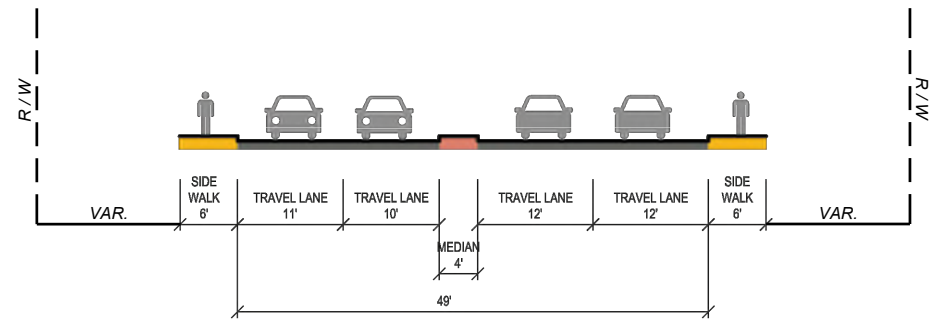


1E WILLOW RD - DURHAM TO BAY - EXISTING

Scale: NTS

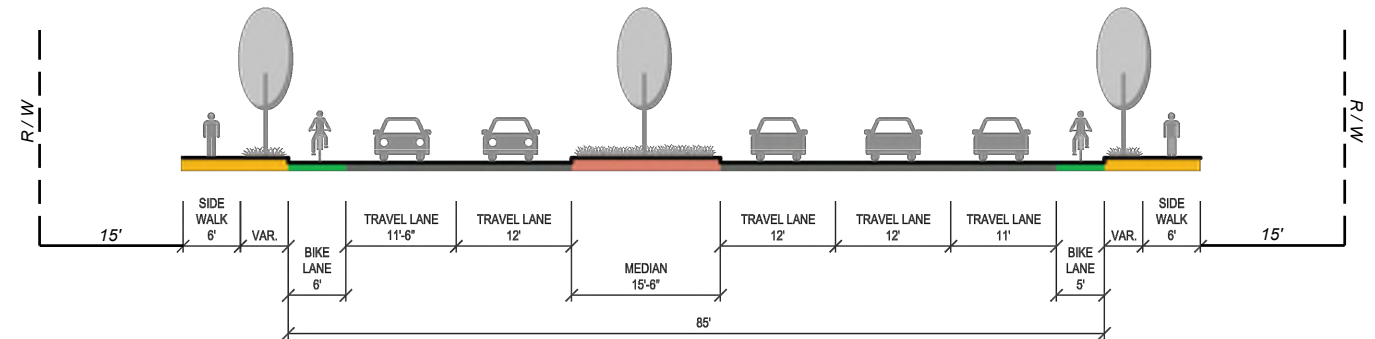


2E WILLOW RD - NEWBRIDGE TO OBRIEN - EXISTING

Scale: NTS

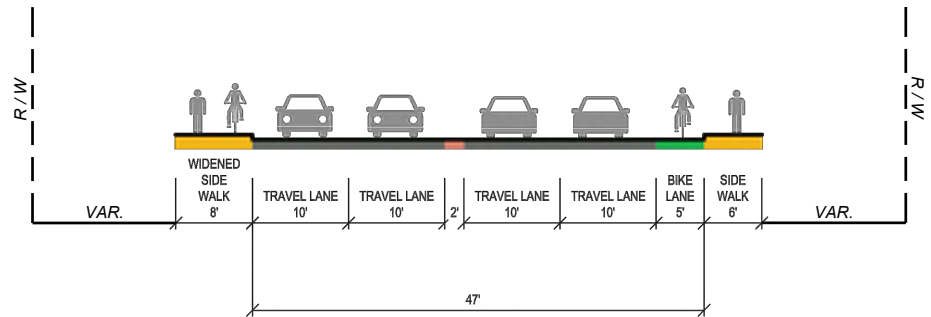

1 WILLOW RD - DURHAM TO BAY - WIDENED SIDEWALK & CLASS II BIKE LANE

Scale: NTS

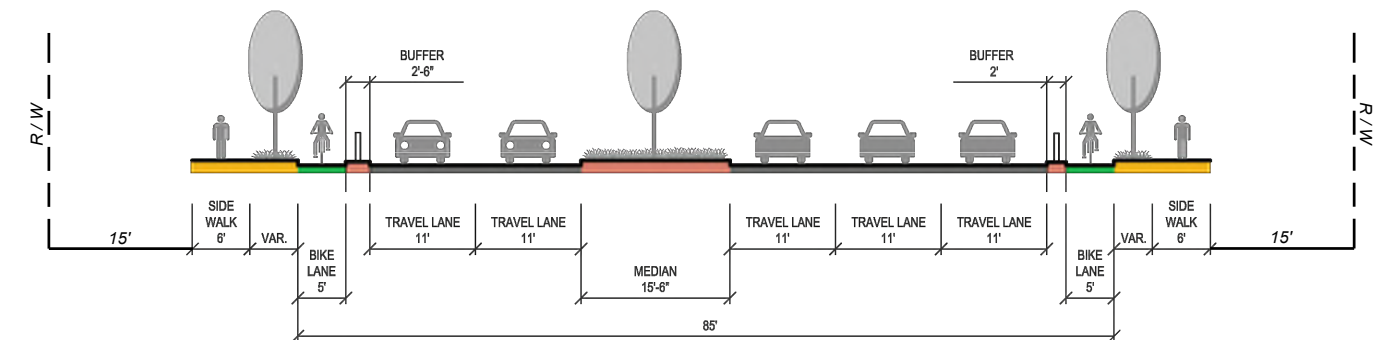

2 WILLOW RD - NEWBRIDGE TO OBRIEN - CLASS IV


Scale: NTS



CONCEPT DESIGN - NOT FOR CONSTRUCTION


ATP CYCLE 6
WILLOW RD CORRIDOR
TYPICAL SECTIONS

Dwg filename: N:\Share\PROJECTS\2022\00-3022-085 Menlo Park, CA ATP Cycle 6 Grant Writing\CAD\01_Plan\X_Willow_Rd\2020-255_WILLOWRD_SHT.dwg Last saved by: samantha.hernandez Plot date: 6/10/2022 12:52 PM Plot style table: ALTA_NCS Standard.sbt

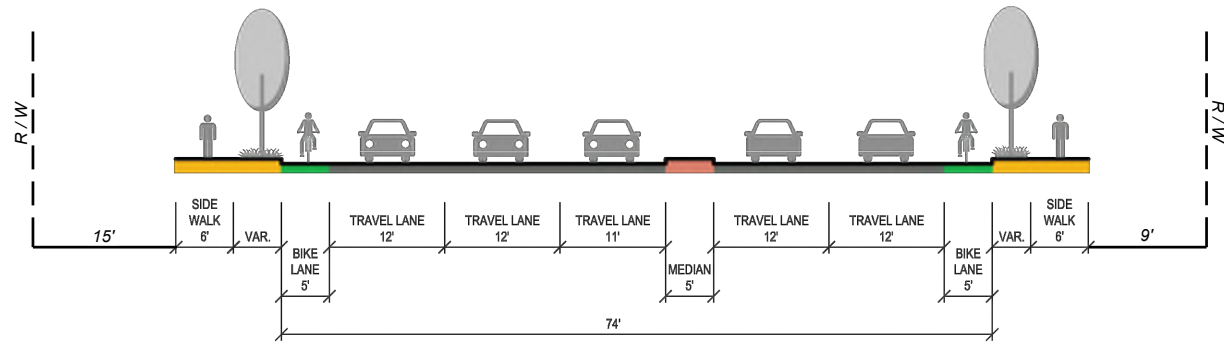


3E WILLOW RD - OBRIEN TO HAMILTON - EXISTING

Scale: NTS

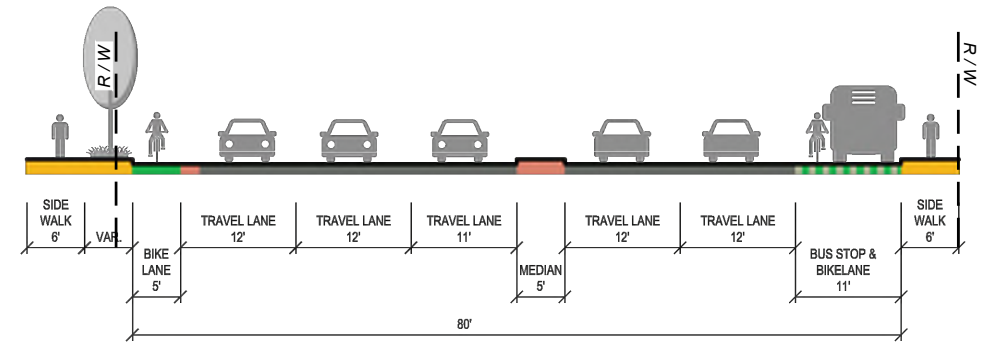


4E WILLOW RD & HAMILTON NB BUS STOP - EXISTING

Scale: NTS

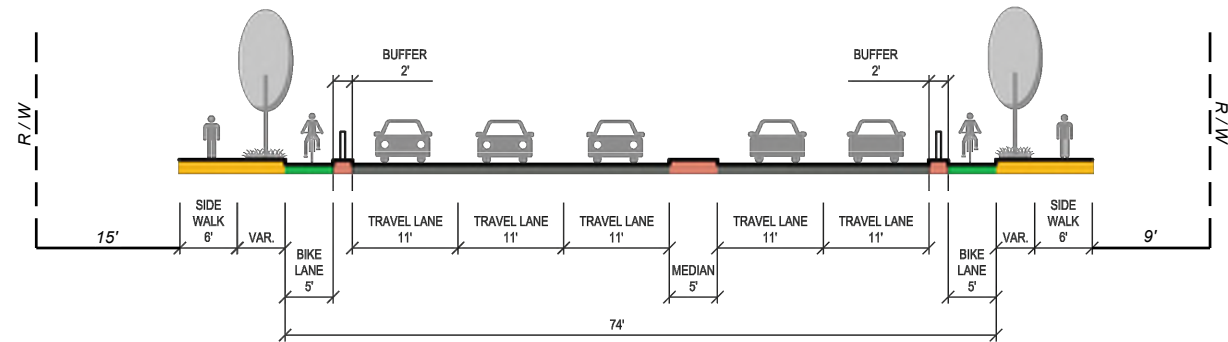

3 WILLOW RD - OBRIEN TO HAMILTON - CLASS IV

Scale: NTS

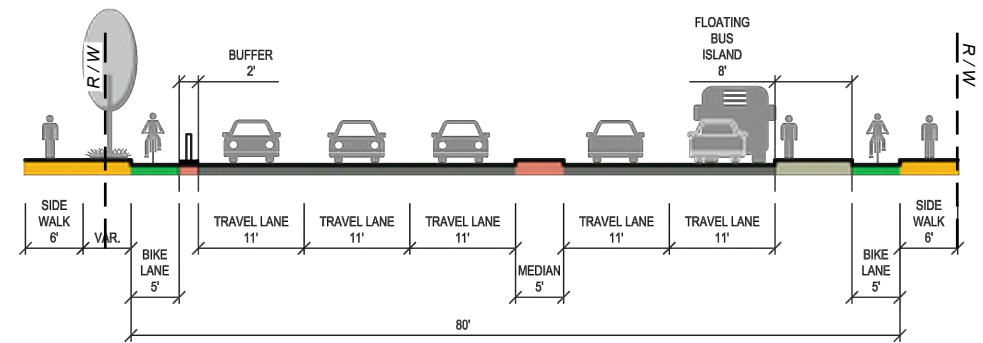

4 WILLOW RD & HAMILTON NB BUS STOP - BUS ISLAND

Scale: NTS



CONCEPT DESIGN - NOT FOR CONSTRUCTION

ATP CYCLE 6
WILLOW RD CORRIDOR
TYPICAL SECTIONS