

NOTES:


1. REFER TO SHEET SC-1 IN CIVIL DRAWINGS FOR DETAILED SITE COVERAGE INFORMATION

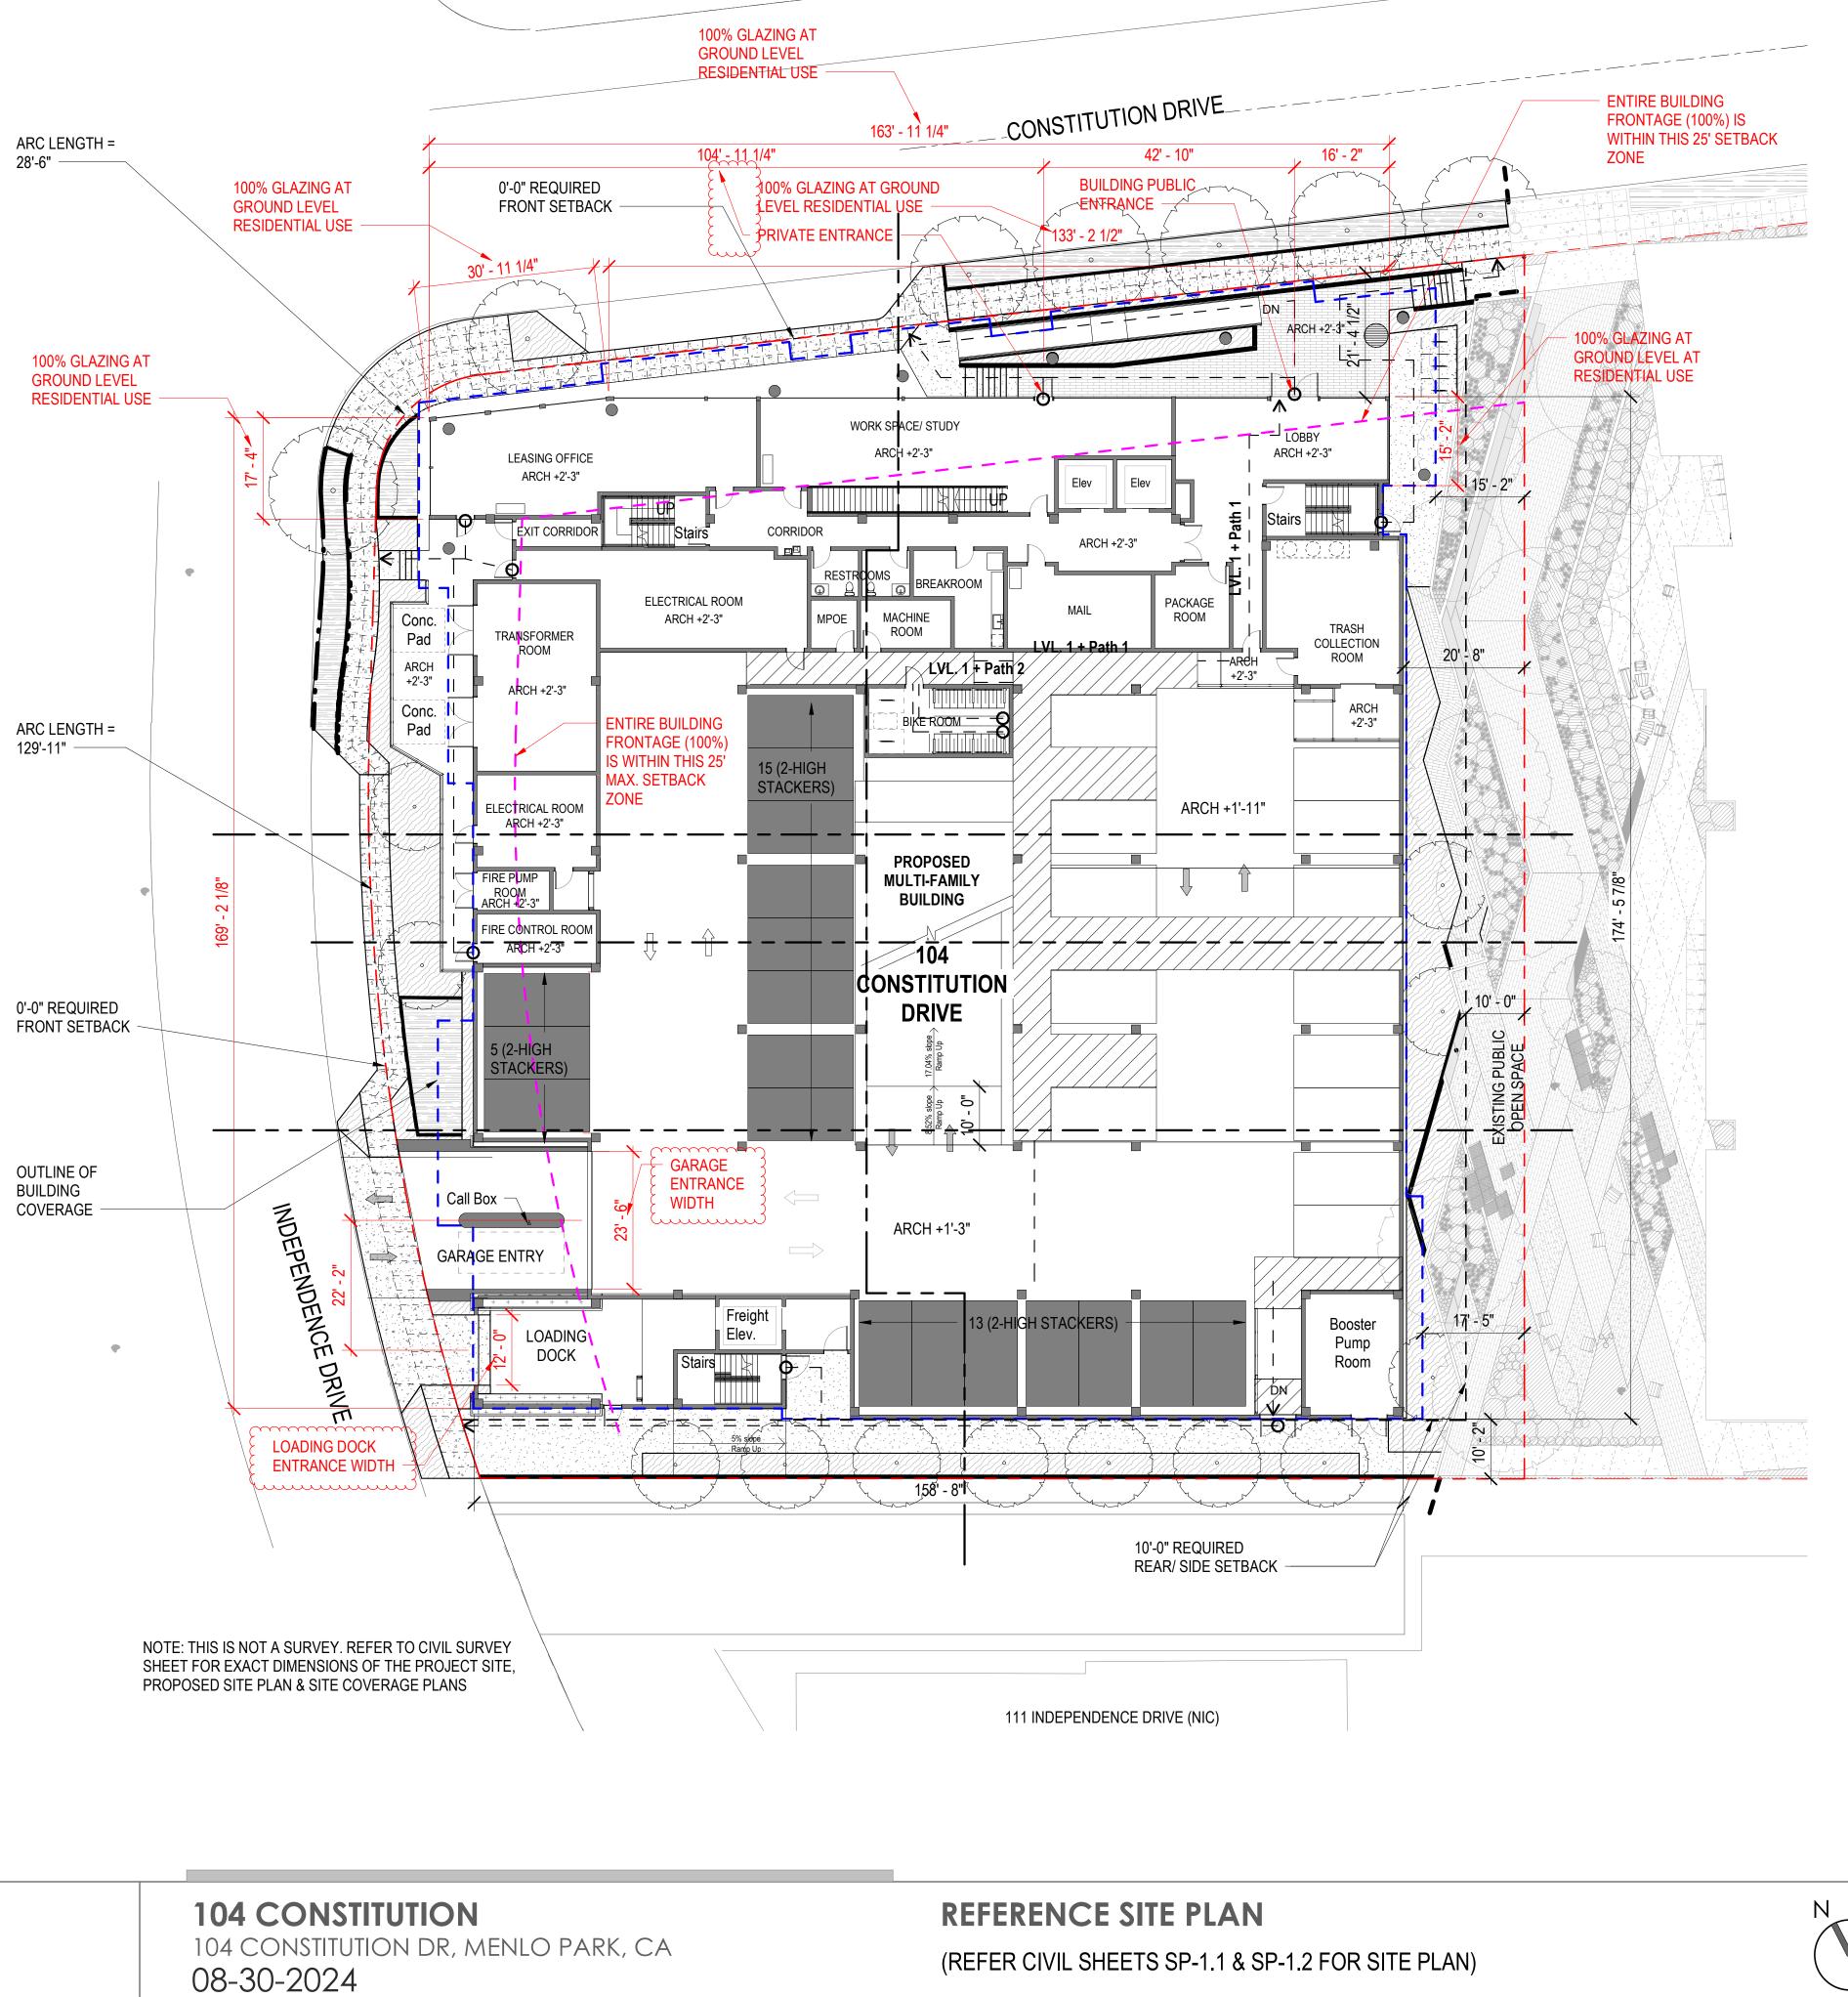

LANDSCAPE ARCHITECTS

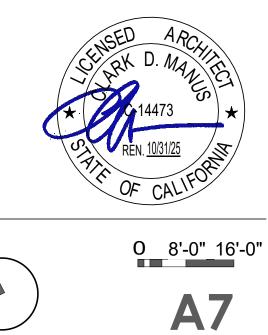



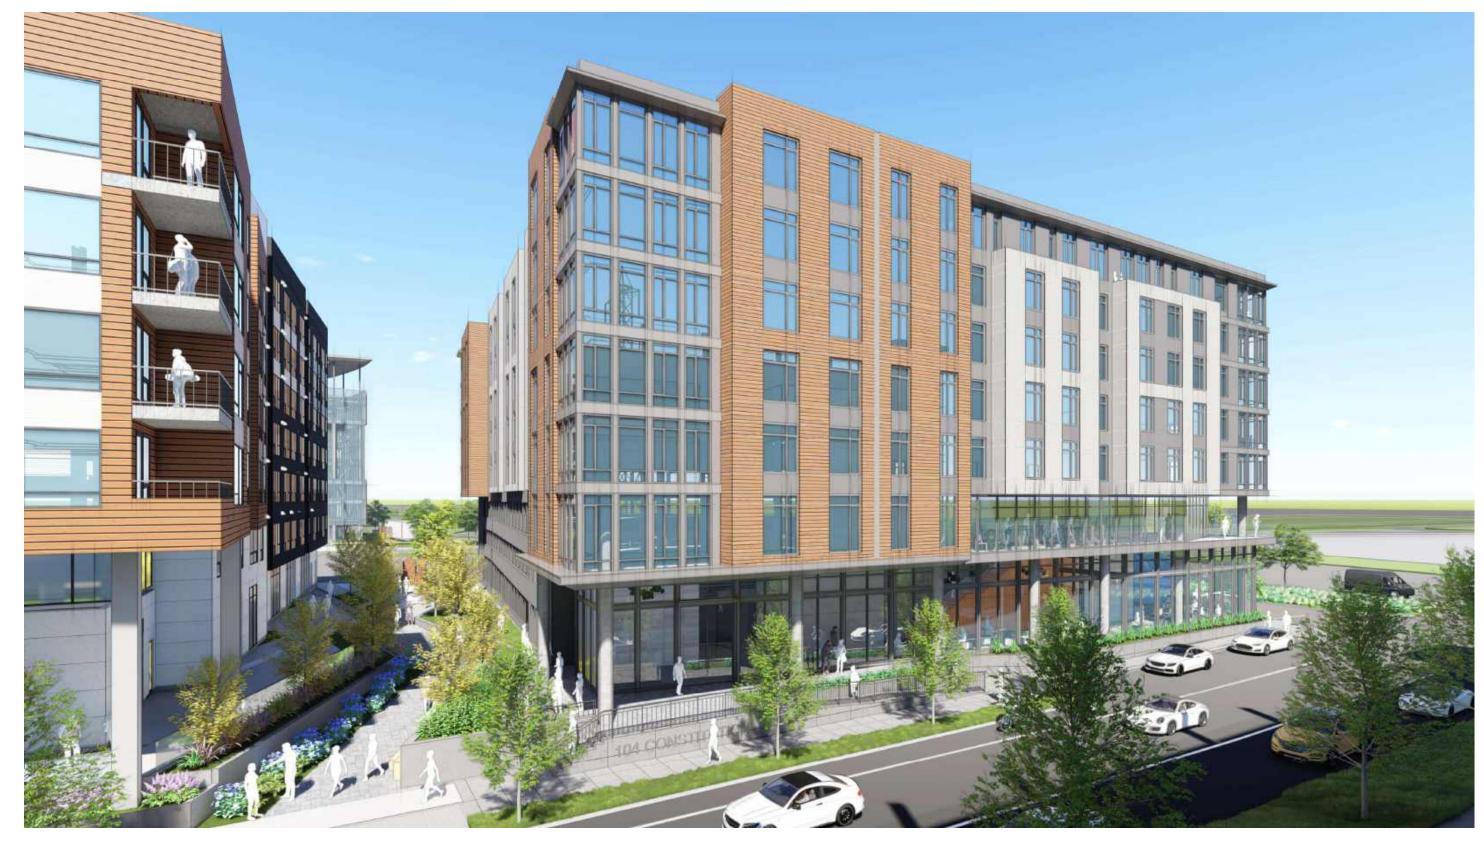

VIEW OF BUILDING ENTRY AND CENTRAL PLAZA LOOKING SOUTH



VIEW OF STREET CORNER





VIEW OF BUILDING ENTRY ON CONSITUTION DRIVE



104 CONSTITUTION 104 CONSTITUTION DR, MENLO PARK, CA 07-12-2024

PROJECT VIEWS






AERIAL VIEW FROM MARSH ROAD



VIEW FROM INDEPENDENCE DRIVE



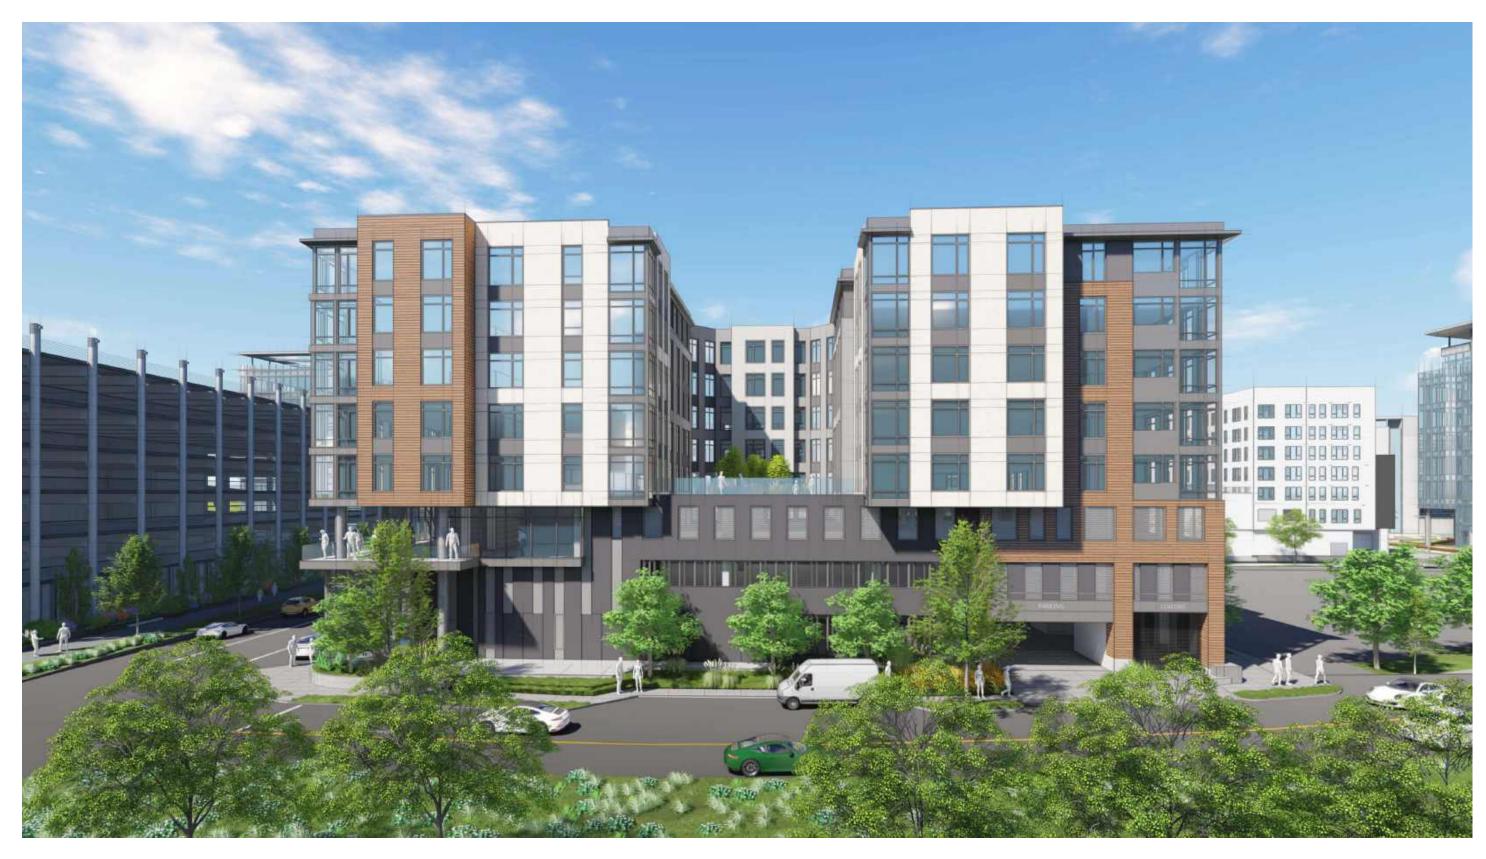

VIEW OF TERRACE PODIUM



VIEW OF SOUTH EAST CORNER OF BUILDING AND CENTRAL PLAZA LOOKING NORTH

104 CONSTITUTION 104 CONSTITUTION DR, MENLO PARK, CA 07-12-2024

PROJECT VIEWS

