
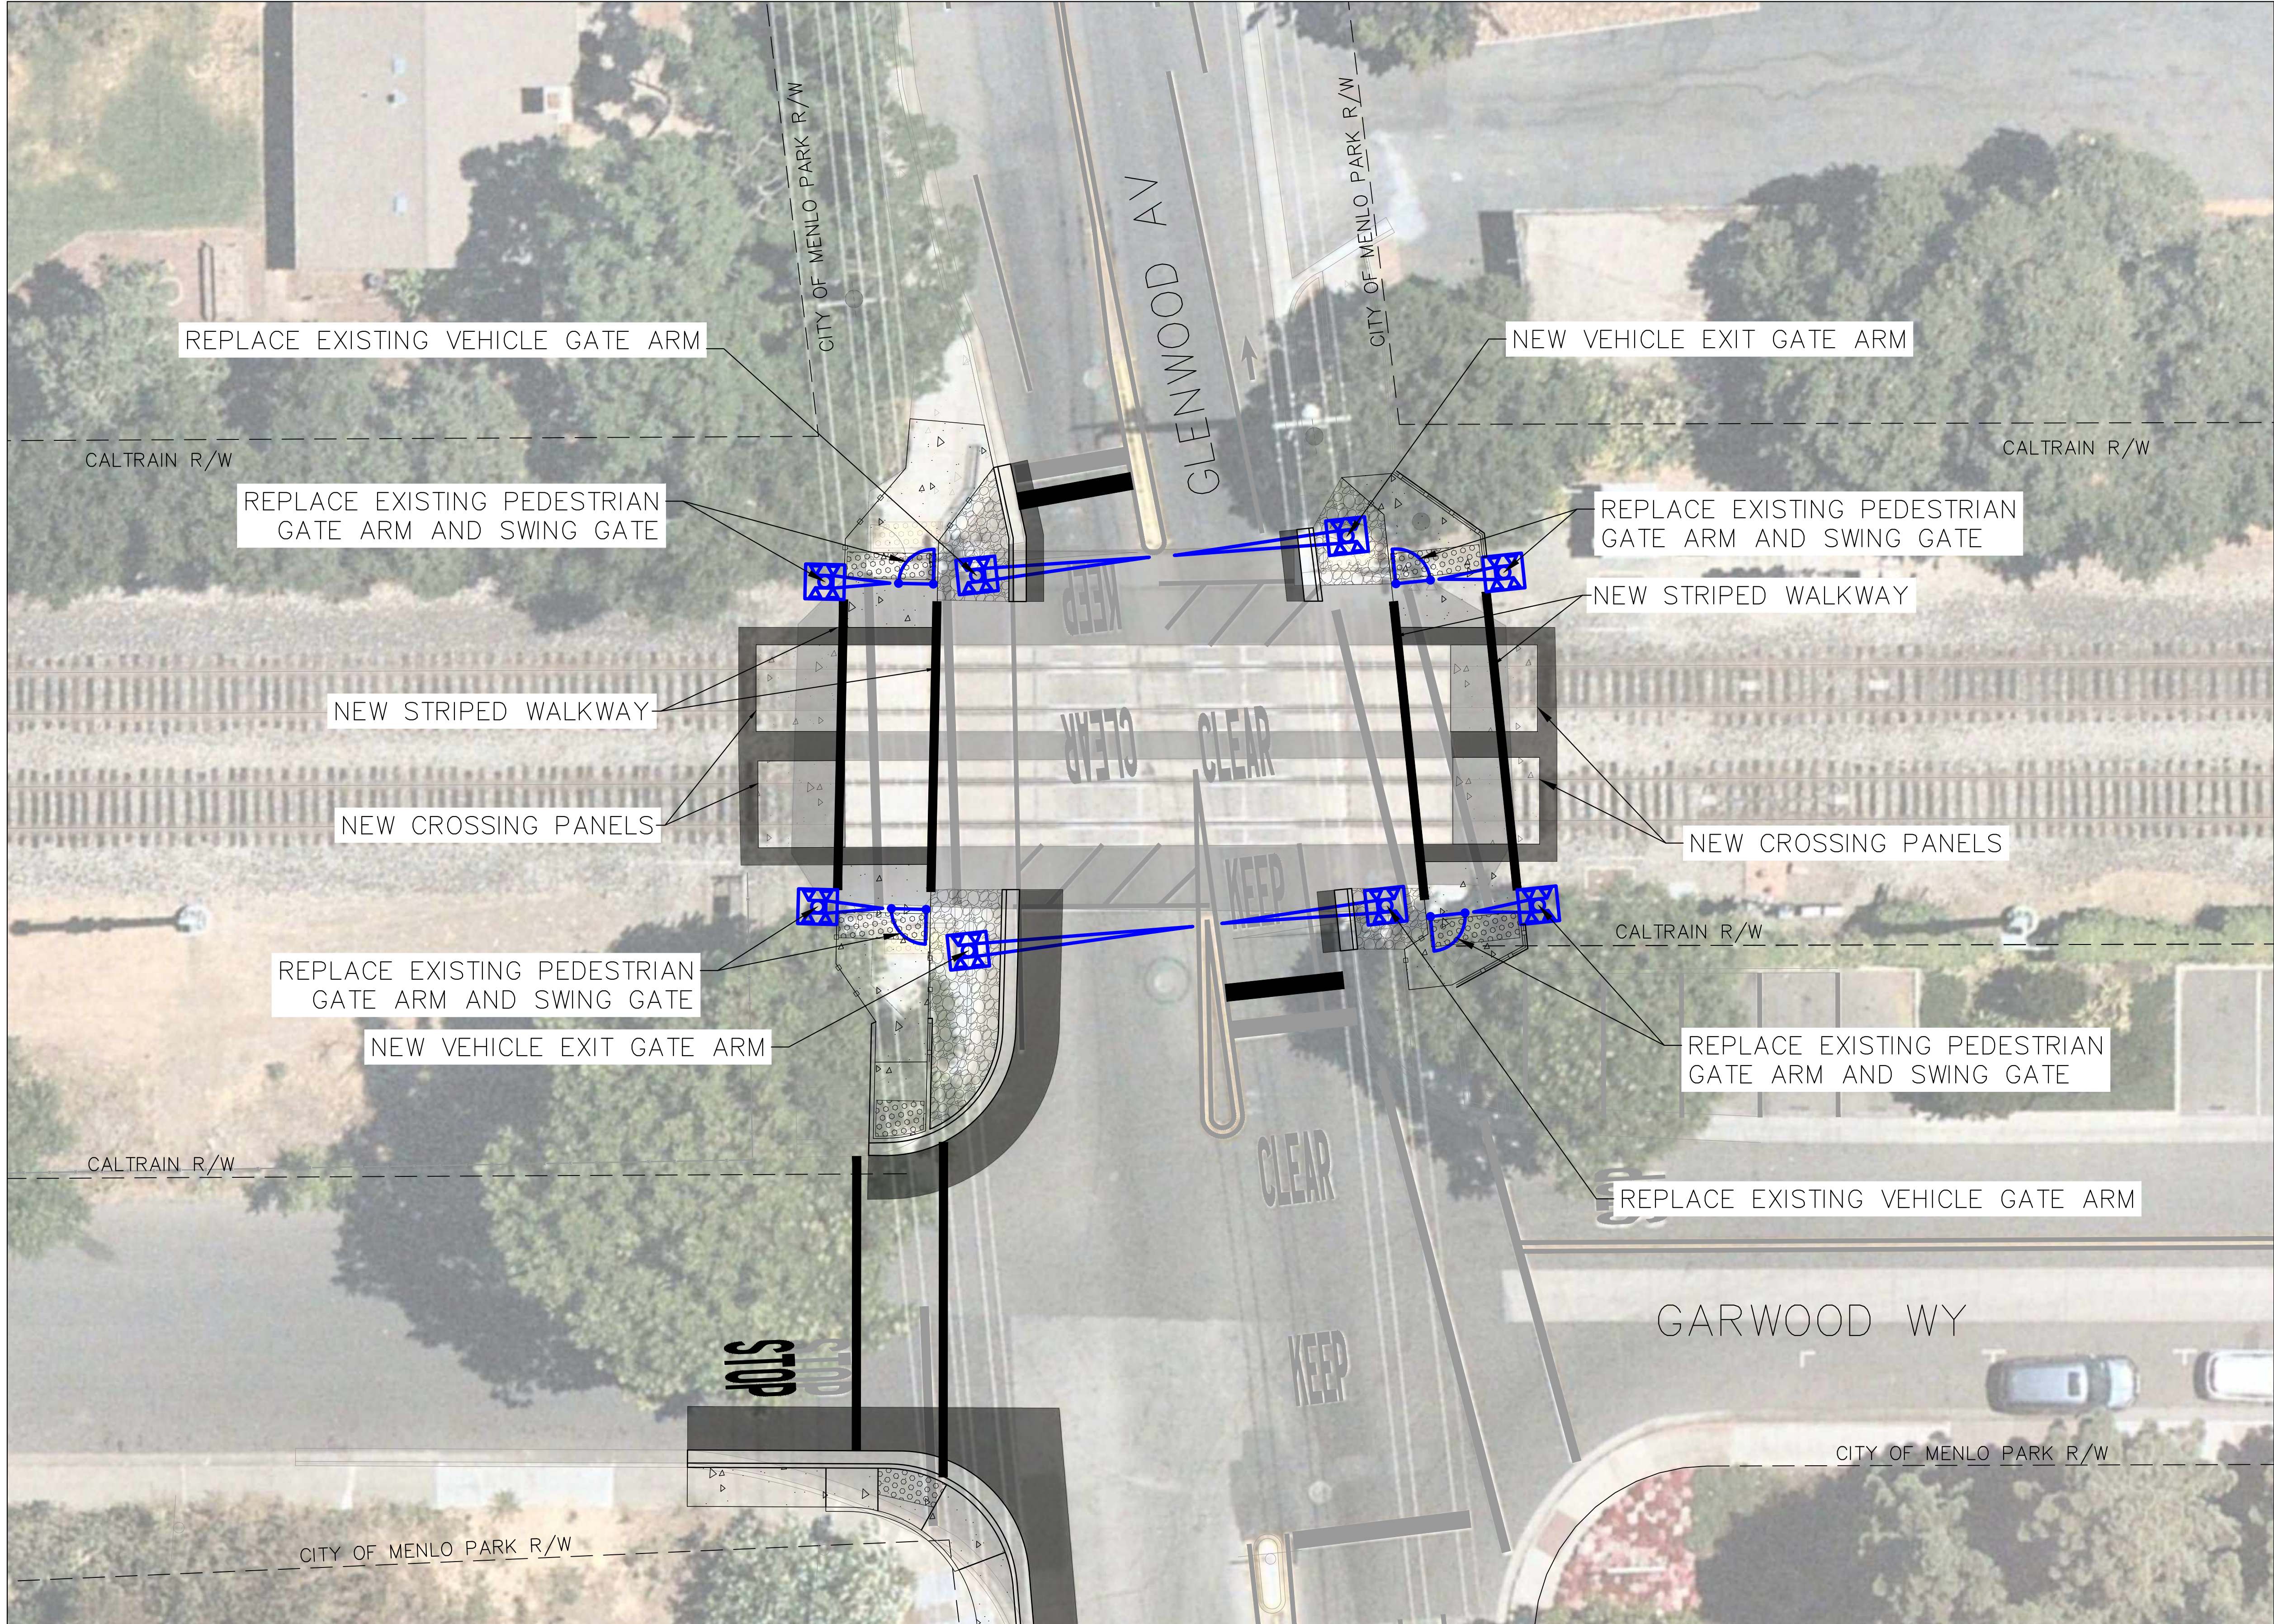


LEGEND

	DETECTABLE WARNING SURFACE
	ASPHALT CONCRETE PAVEMENT
	CONCRETE SIDEWALK
	NON-TRAVERSABLE SURFACE
	HANDRAILING
	PROPERTY LIMITS
	PROPOSED RAIL INFRASTRUCTURE

ENCINAL AVE AT-GRADE CROSSING

K:\SUC_TRANSPORT\097039105 - Menlo Park Quiet Zone Study\Design\Exhibits\For outreach\7549881-Encinal-Av.dwg 22x34 Mar 20, 2023


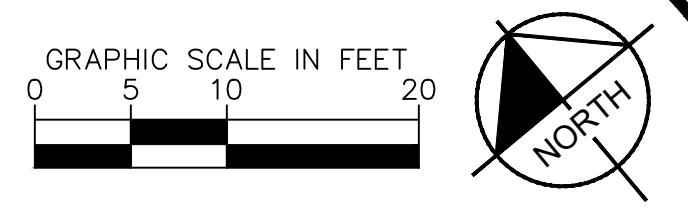


LEGEND

	DETECTABLE WARNING SURFACE
	ASPHALT CONCRETE PAVEMENT
	CONCRETE SIDEWALK
	NON-TRAVERSABLE SURFACE
	HANDRAILING
	PROPERTY LIMITS
	PROPOSED RAIL INFRASTRUCTURE

GLENWOOD AVE AT-GRADE CROSSING

K:\SIC_TRANSPORT\097039105 - Menlo Park Quiet Zone Study\Design\Exhibits\For outreach\754989F-Glenwood-Av.dwg 22x34 Mar 20, 2023

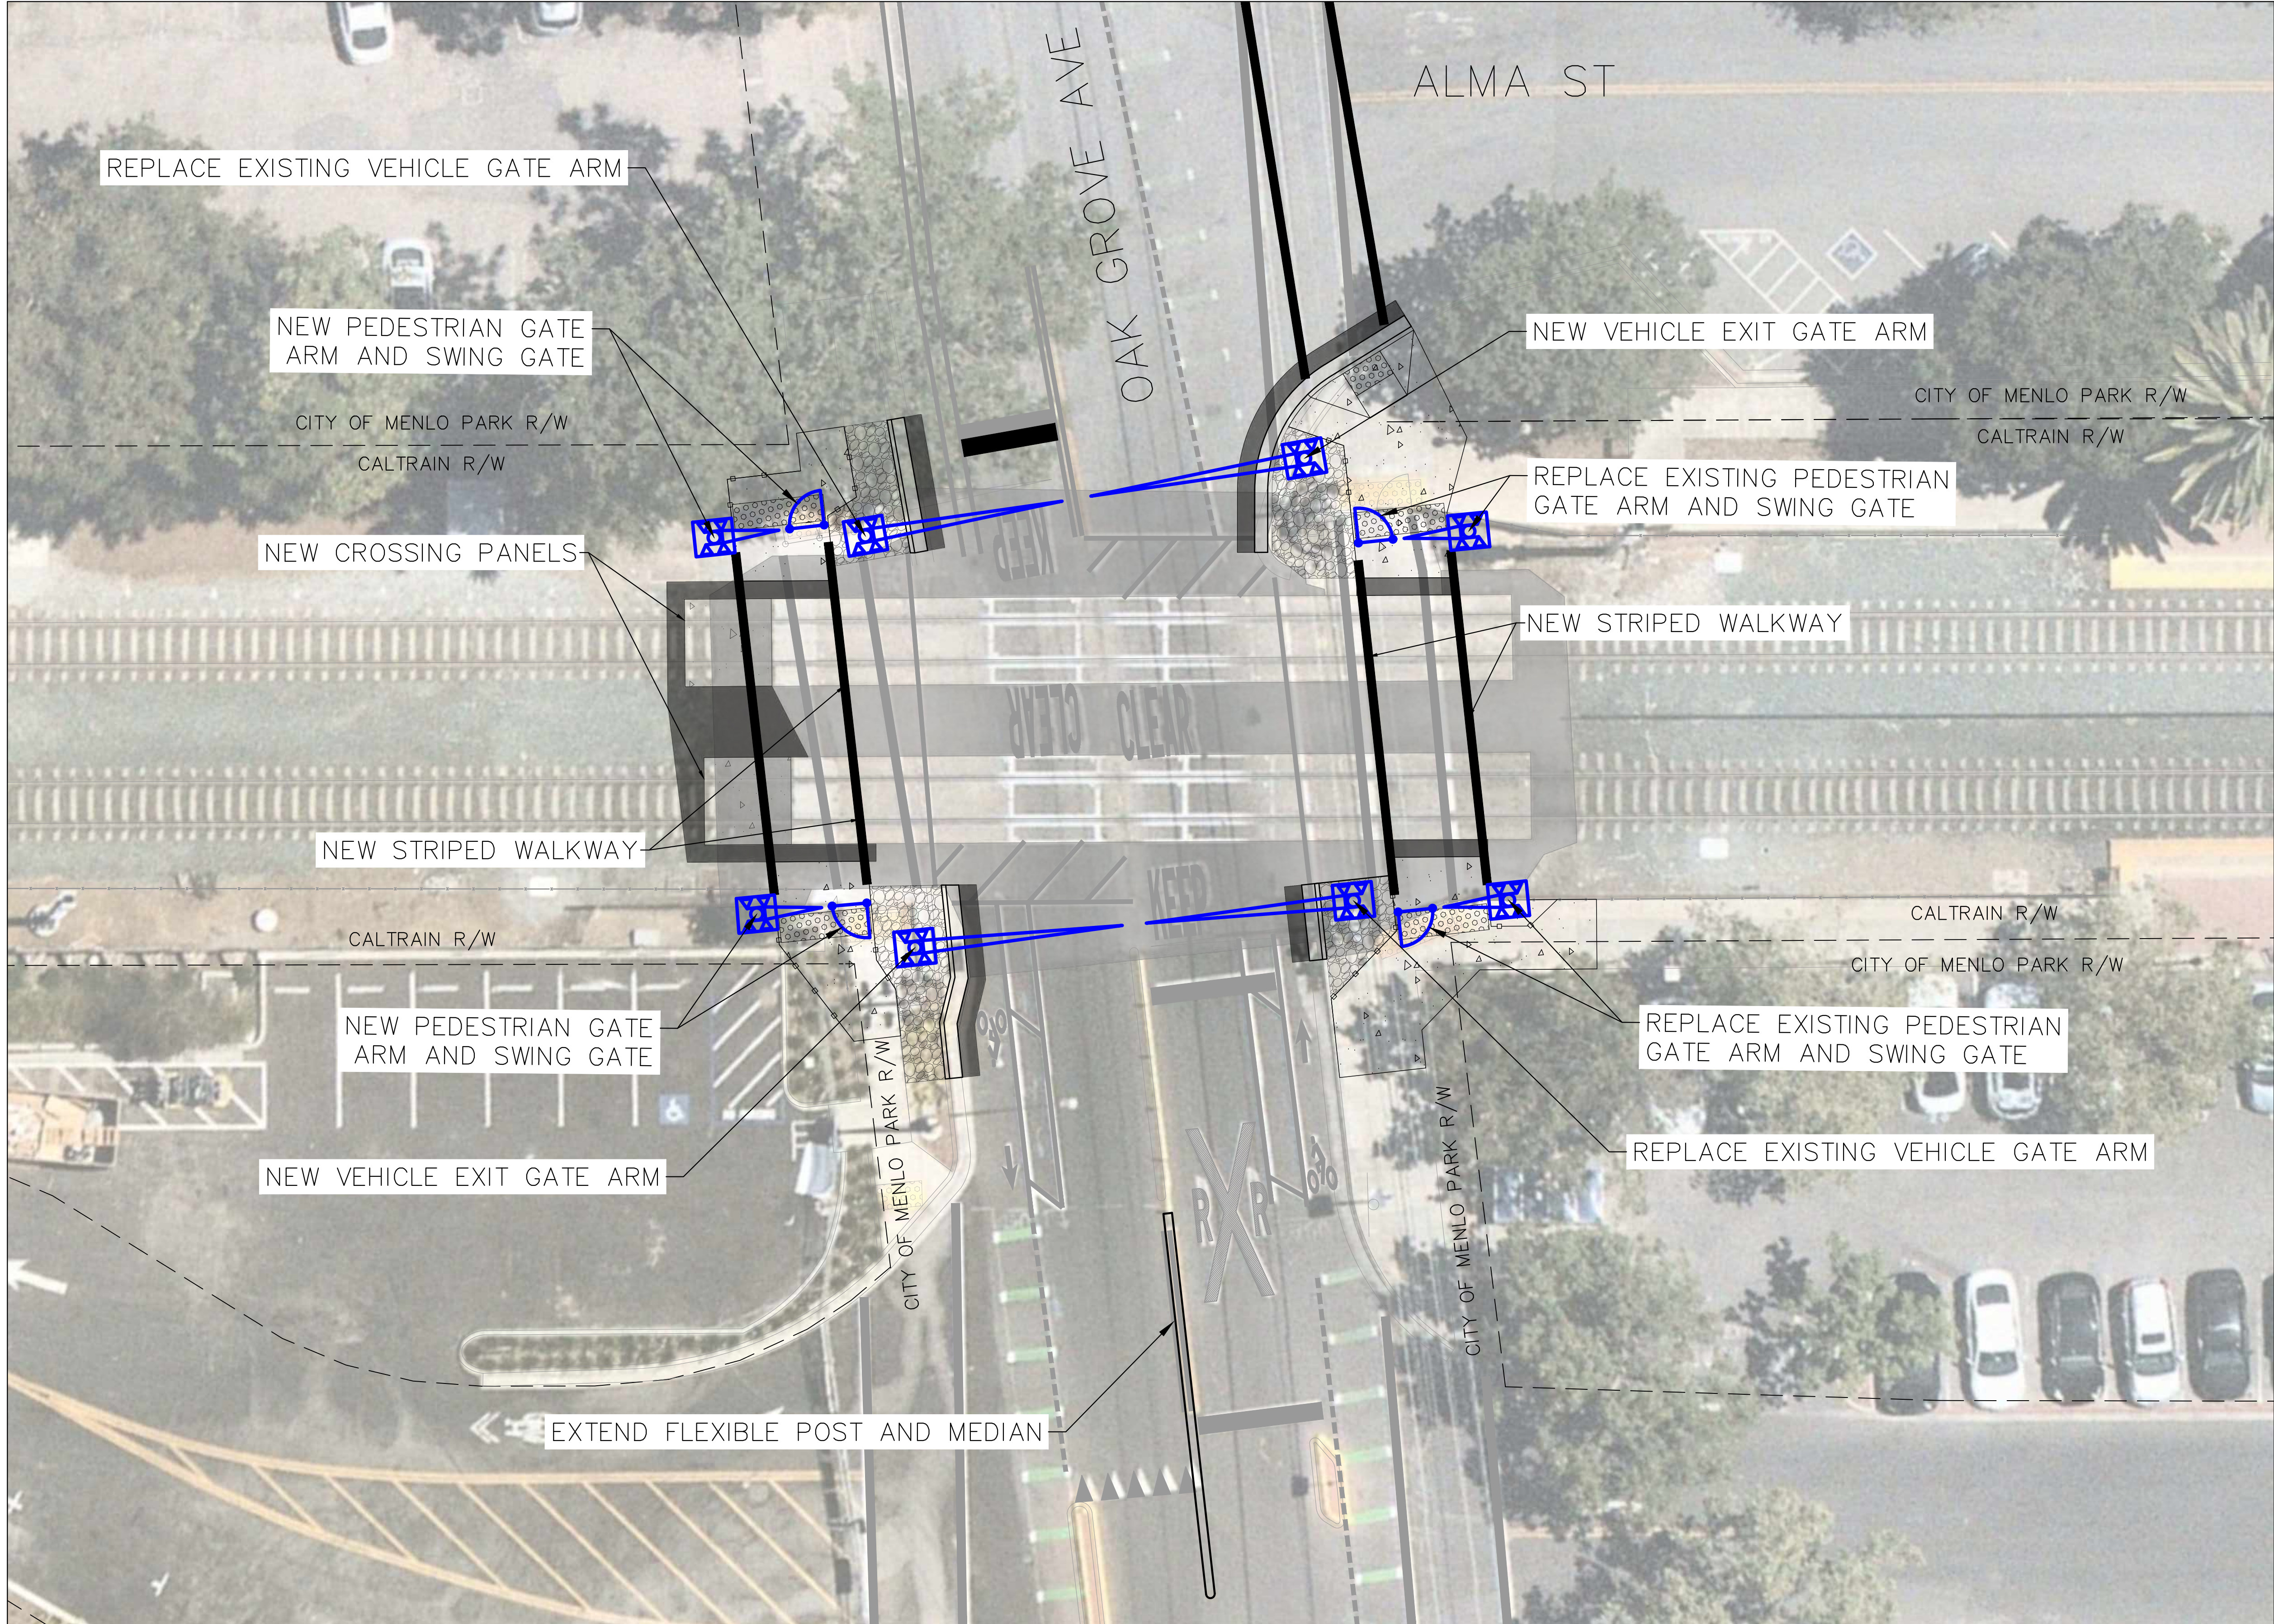
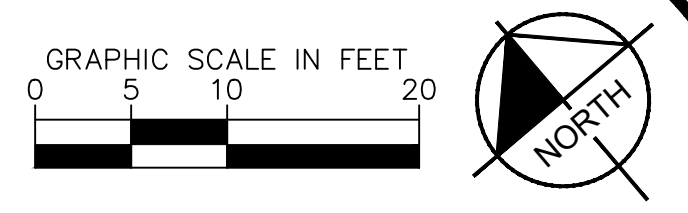


LEGEND

	DETECTABLE WARNING SURFACE
	ASPHALT CONCRETE PAVEMENT
	CONCRETE SIDEWALK
	NON-TRAVERSABLE SURFACE
	HANDRAILING
	PROPERTY LIMITS
	PROPOSED RAIL INFRASTRUCTURE

OAKGROVE AVE AT-GRADE CROSSING

K:\SUC_TRANSPORT\097039105 - Menlo Park Quiet Zone Study\Design\Exhibits\For outreach\754990A-OakGrove-Av.dwg 22x34 Mar 20, 2023

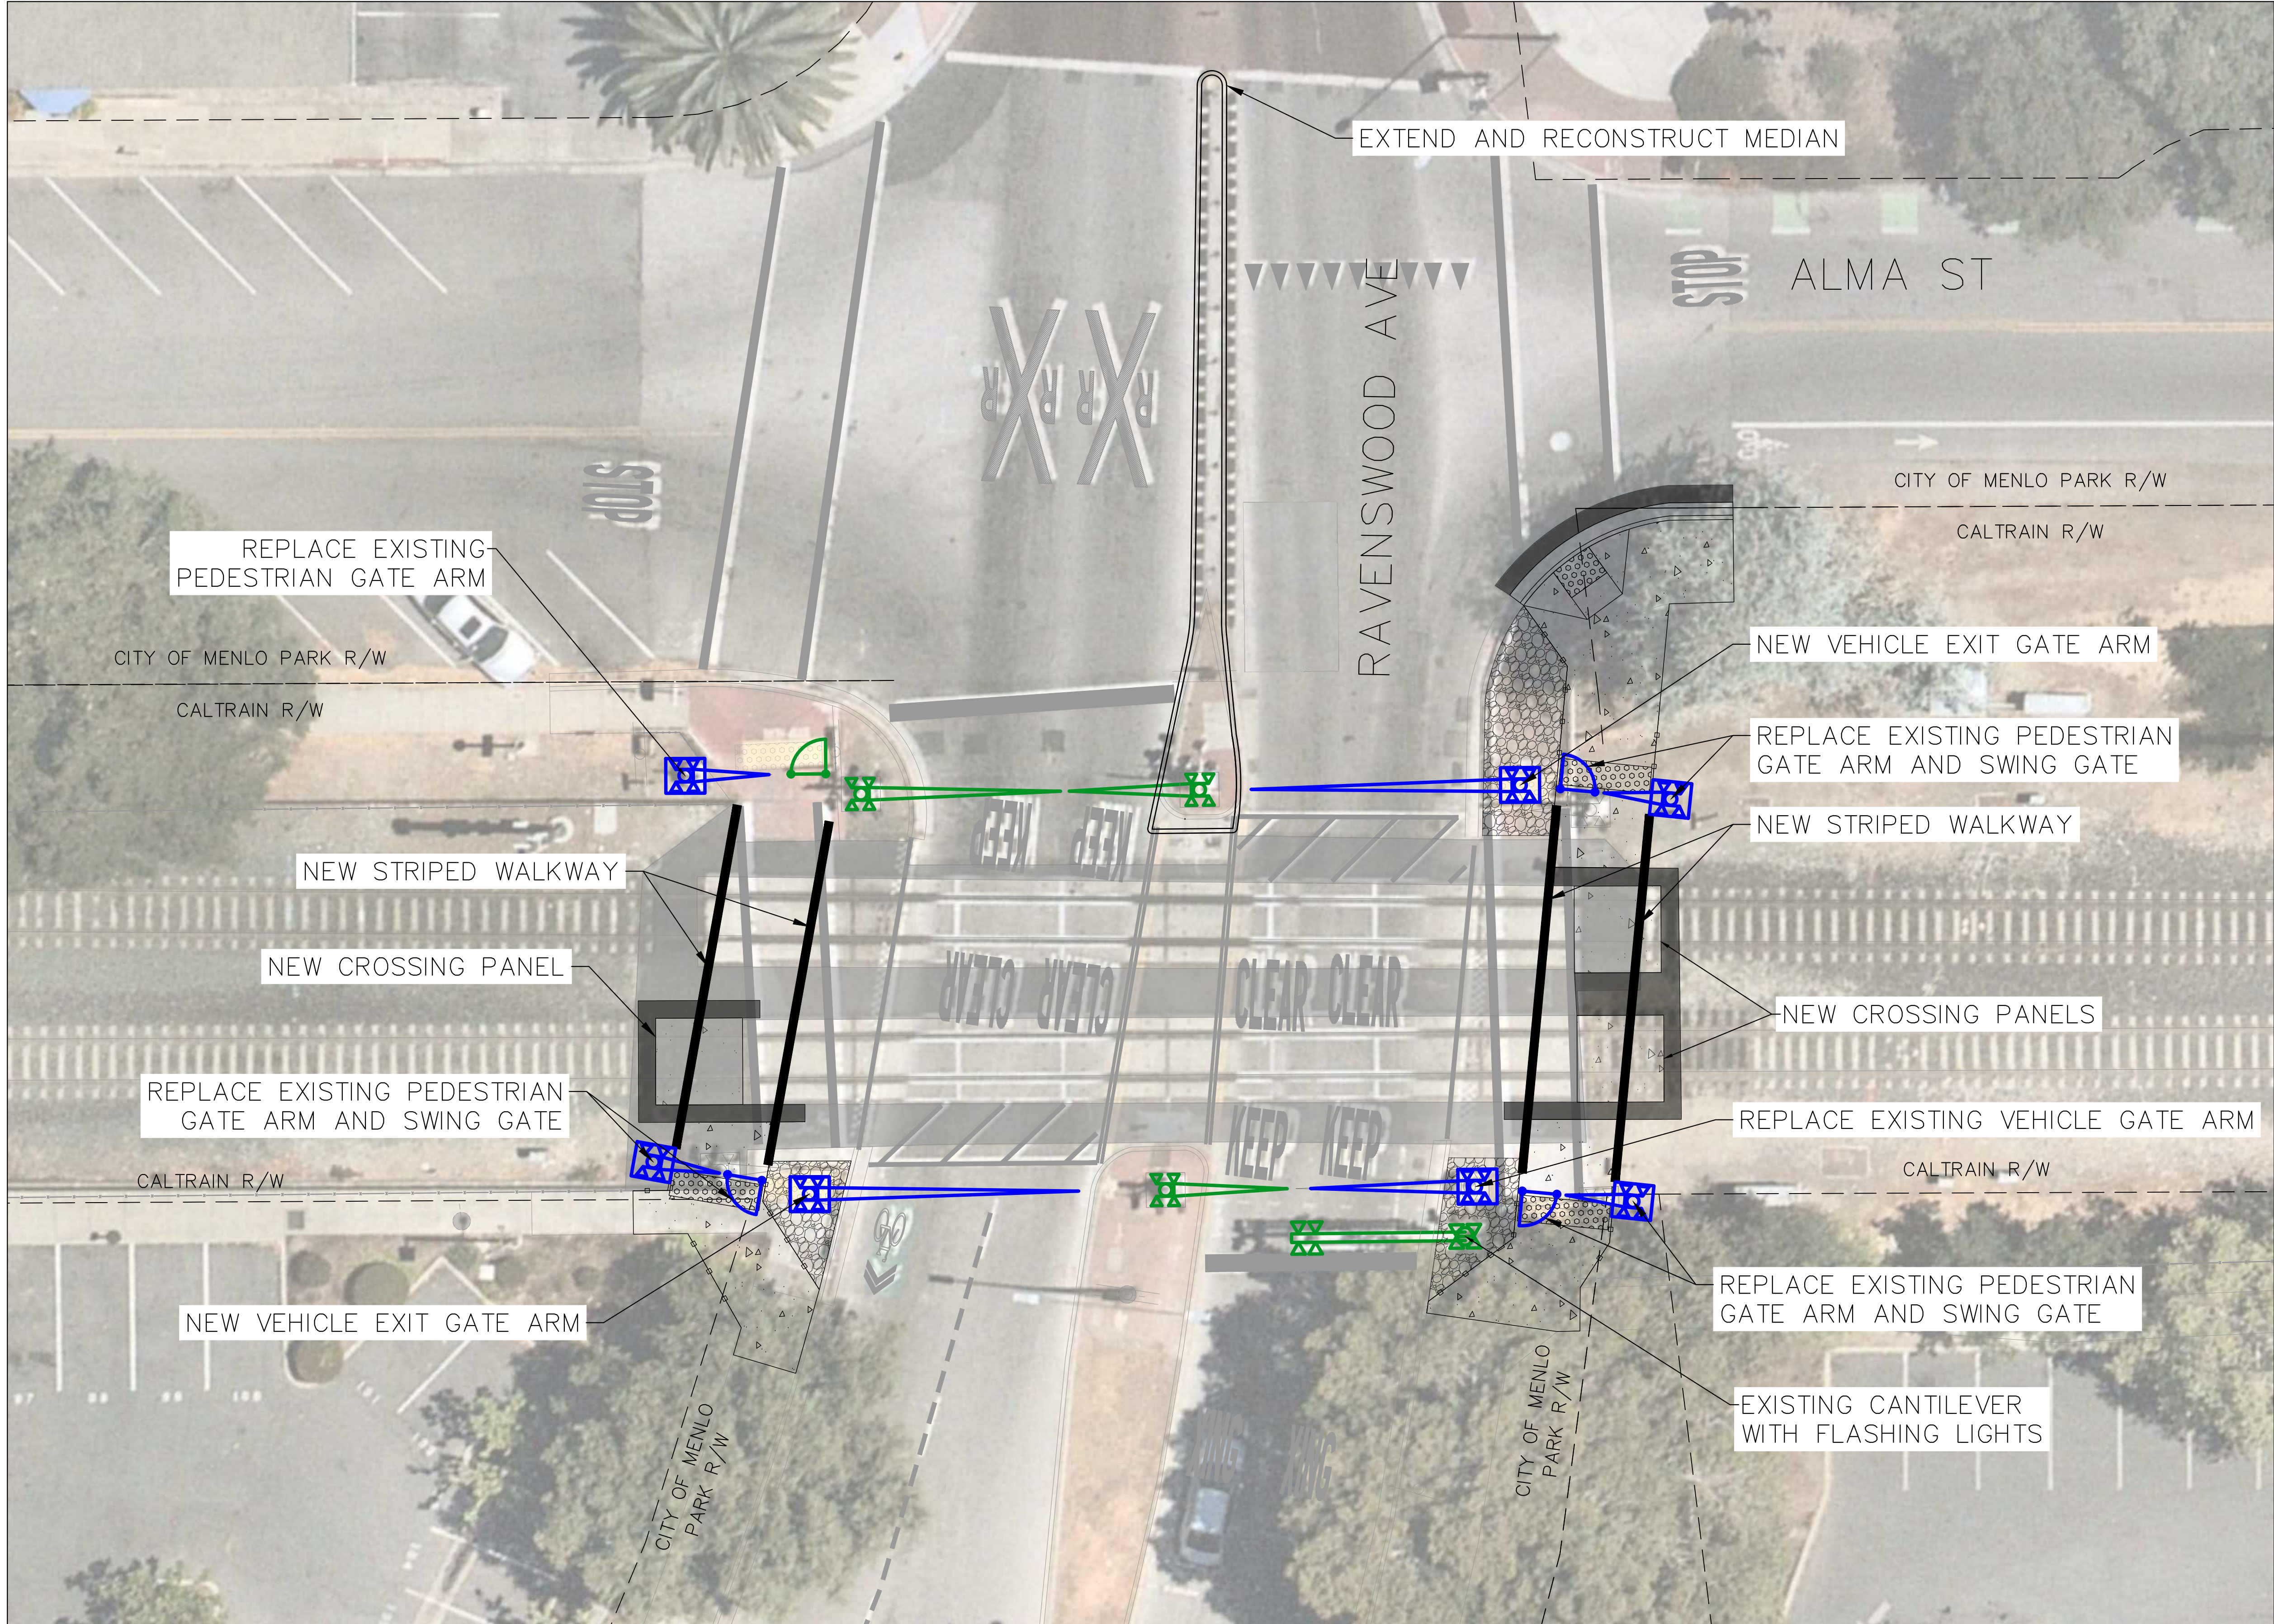
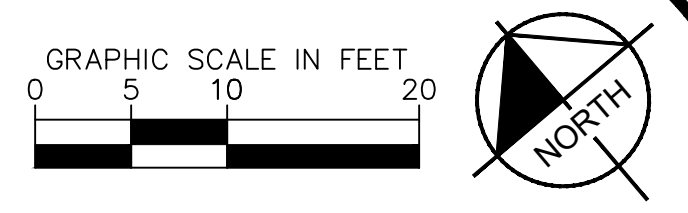


LEGEND

	DETECTABLE WARNING SURFACE
	ASPHALT CONCRETE PAVEMENT
	CONCRETE SIDEWALK
	NON-TRAVERSABLE SURFACE
	HANDRAILING
	PROPERTY LIMITS
	EXISTING TO REMAIN RAIL INFRASTRUCTURE
	PROPOSED RAIL INFRASTRUCTURE

K:\SIC_TRANSPORT\097039105 - Menlo Park Quiet Zone Study\Design\Exhibits\For outreach\7549910-Ravenswood-Av.dwg 22x34 Mar 20, 2023

RAVENSWOOD AVE AT-GRADE CROSSING

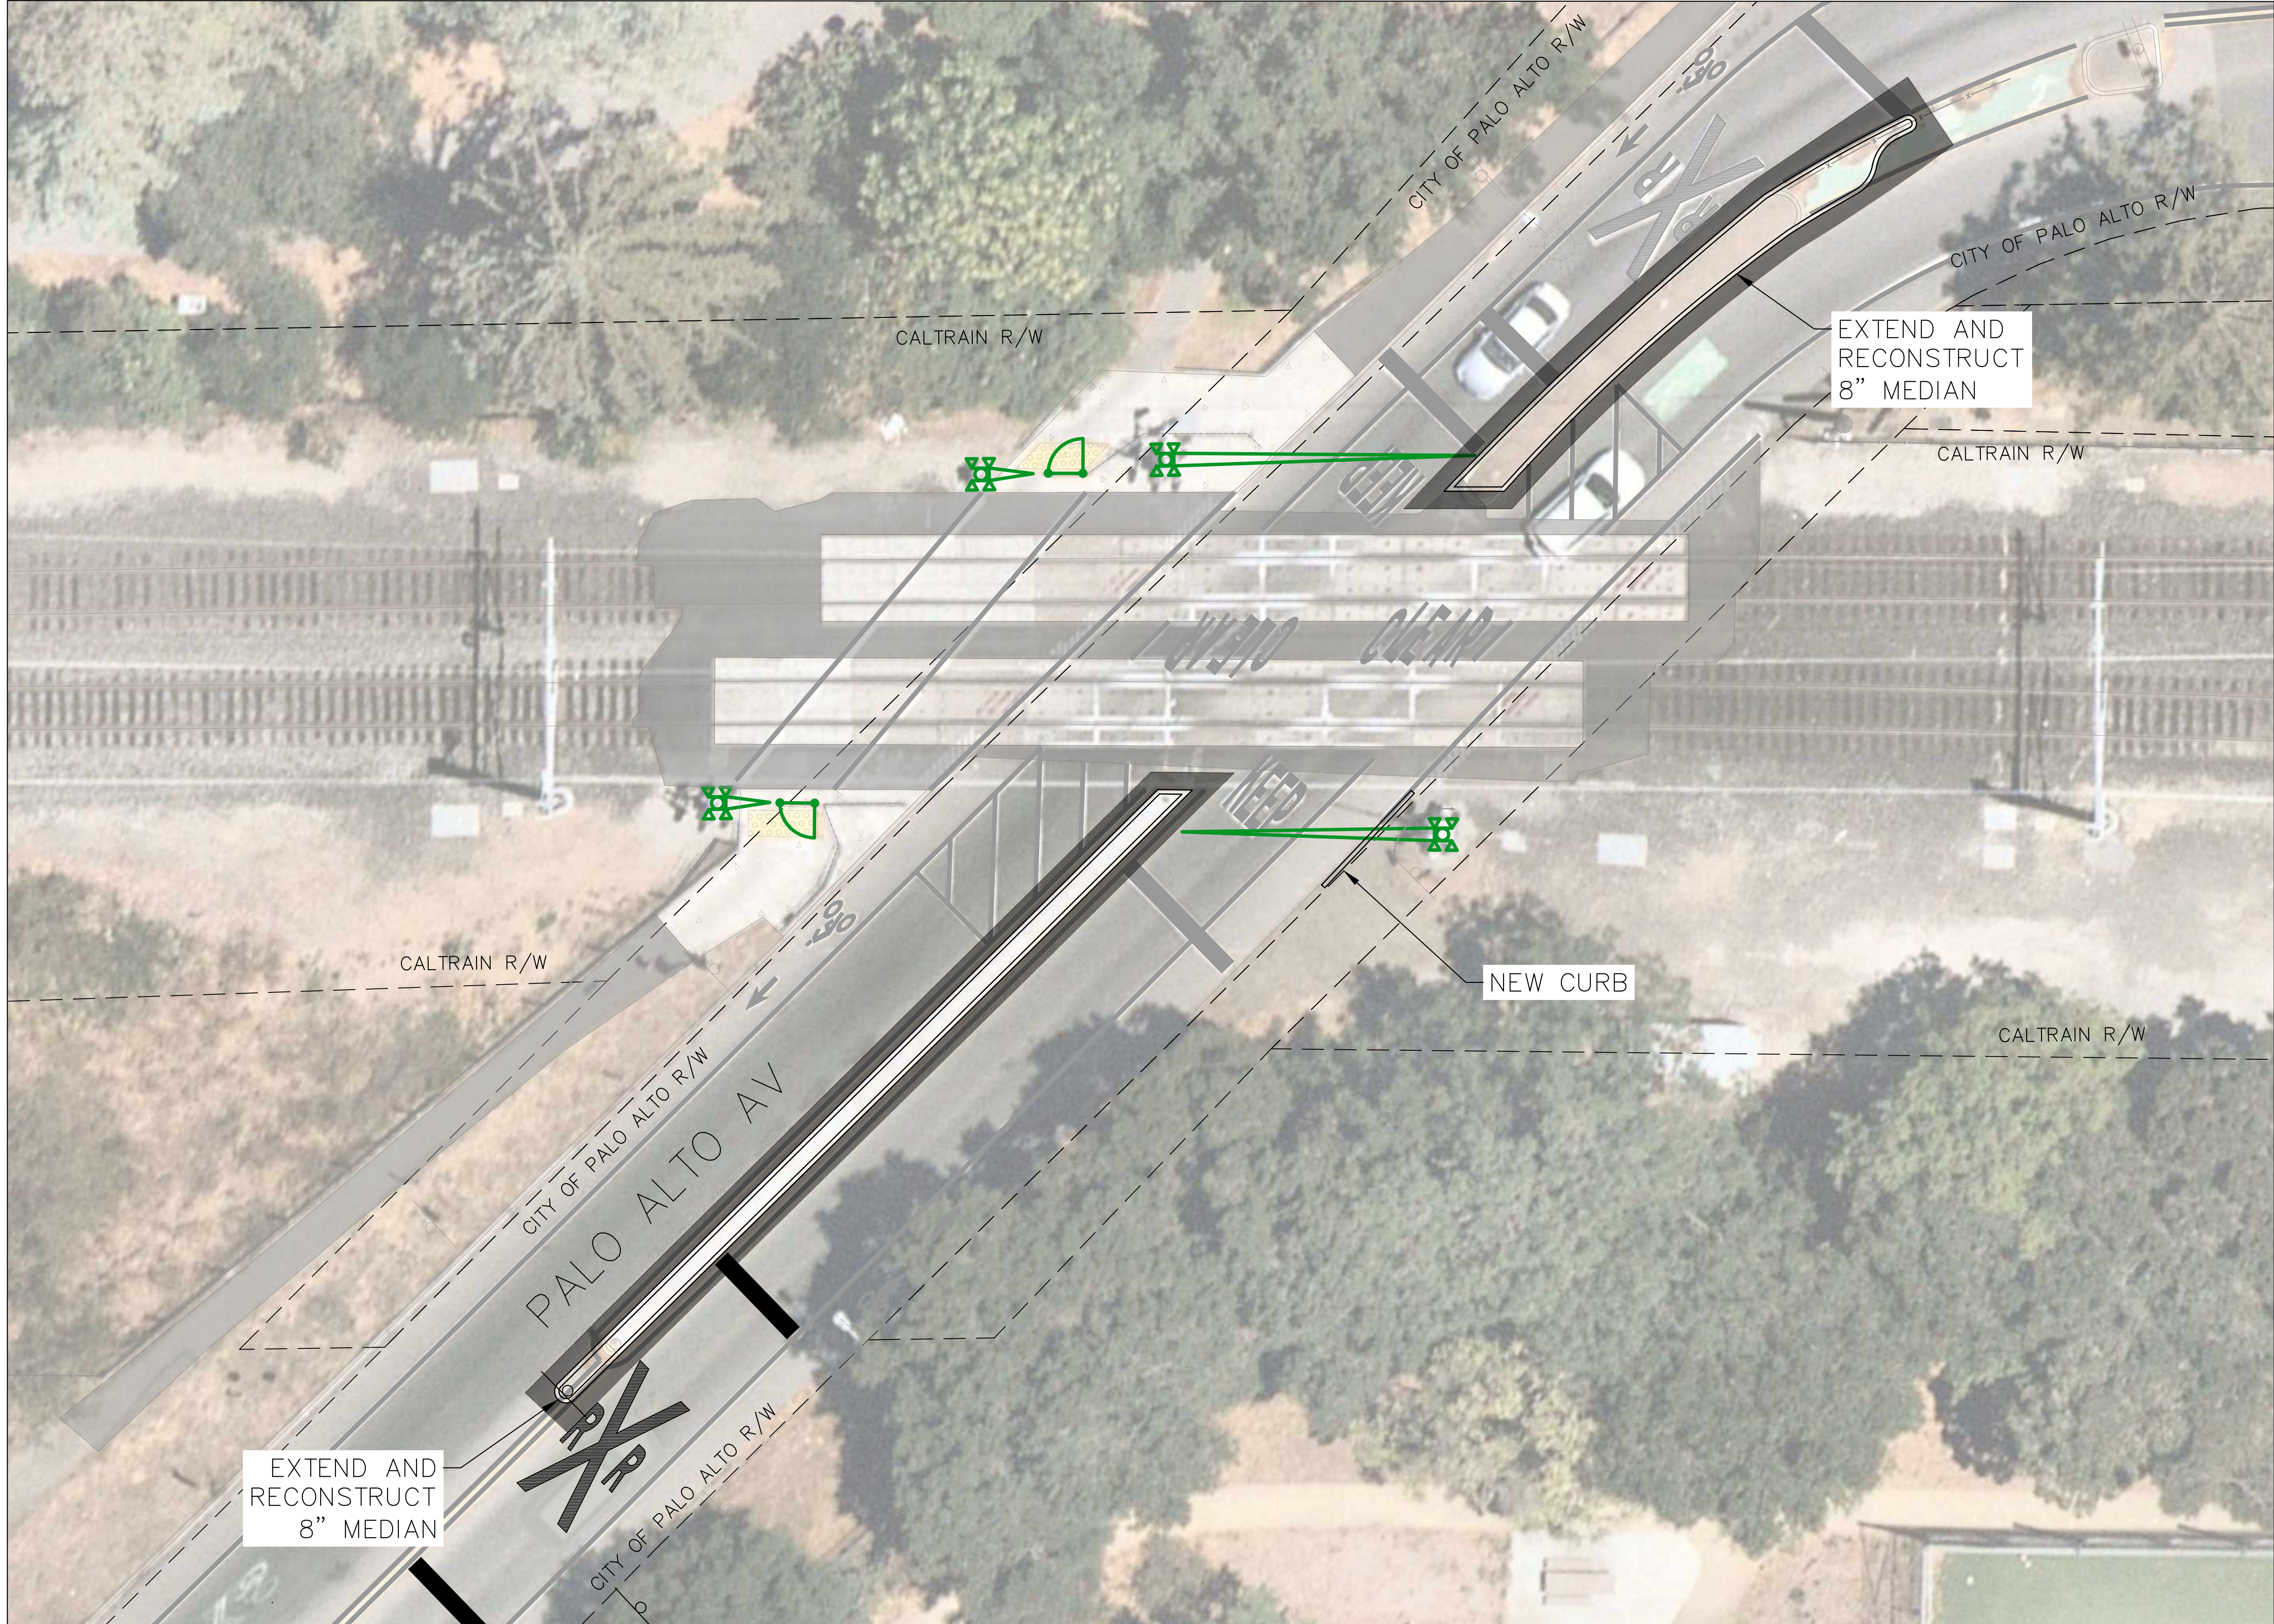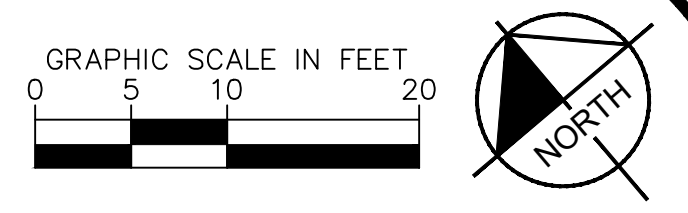

LEGEND

	DETECTABLE WARNING SURFACE
	ASPHALT CONCRETE PAVEMENT
	CONCRETE SIDEWALK
	NON-TRAVERSABLE SURFACE
	HANDRAILING
	PROPERTY LIMITS
	EXISTING TO REMAIN RAIL INFRASTRUCTURE

PALO ALTO AVE AT-GRADE CROSSING

K:\SIC_TRANSPORT\097039105 - Menlo Park Quiet Zone Study\Design\Exhibits\For outreach\7549921-PaloAlto-Av.dwg 22x34 Mar 20, 2023